


ADDRESS	Boundary Farm, Framingham Earl Road, Yelverton NR147PD
PROJECT	Site Plan (As Existing)
DRAWING No.	0819/511C
SCALE	1:500 @ A1
DATE	10 Jan 2021
100.00m	

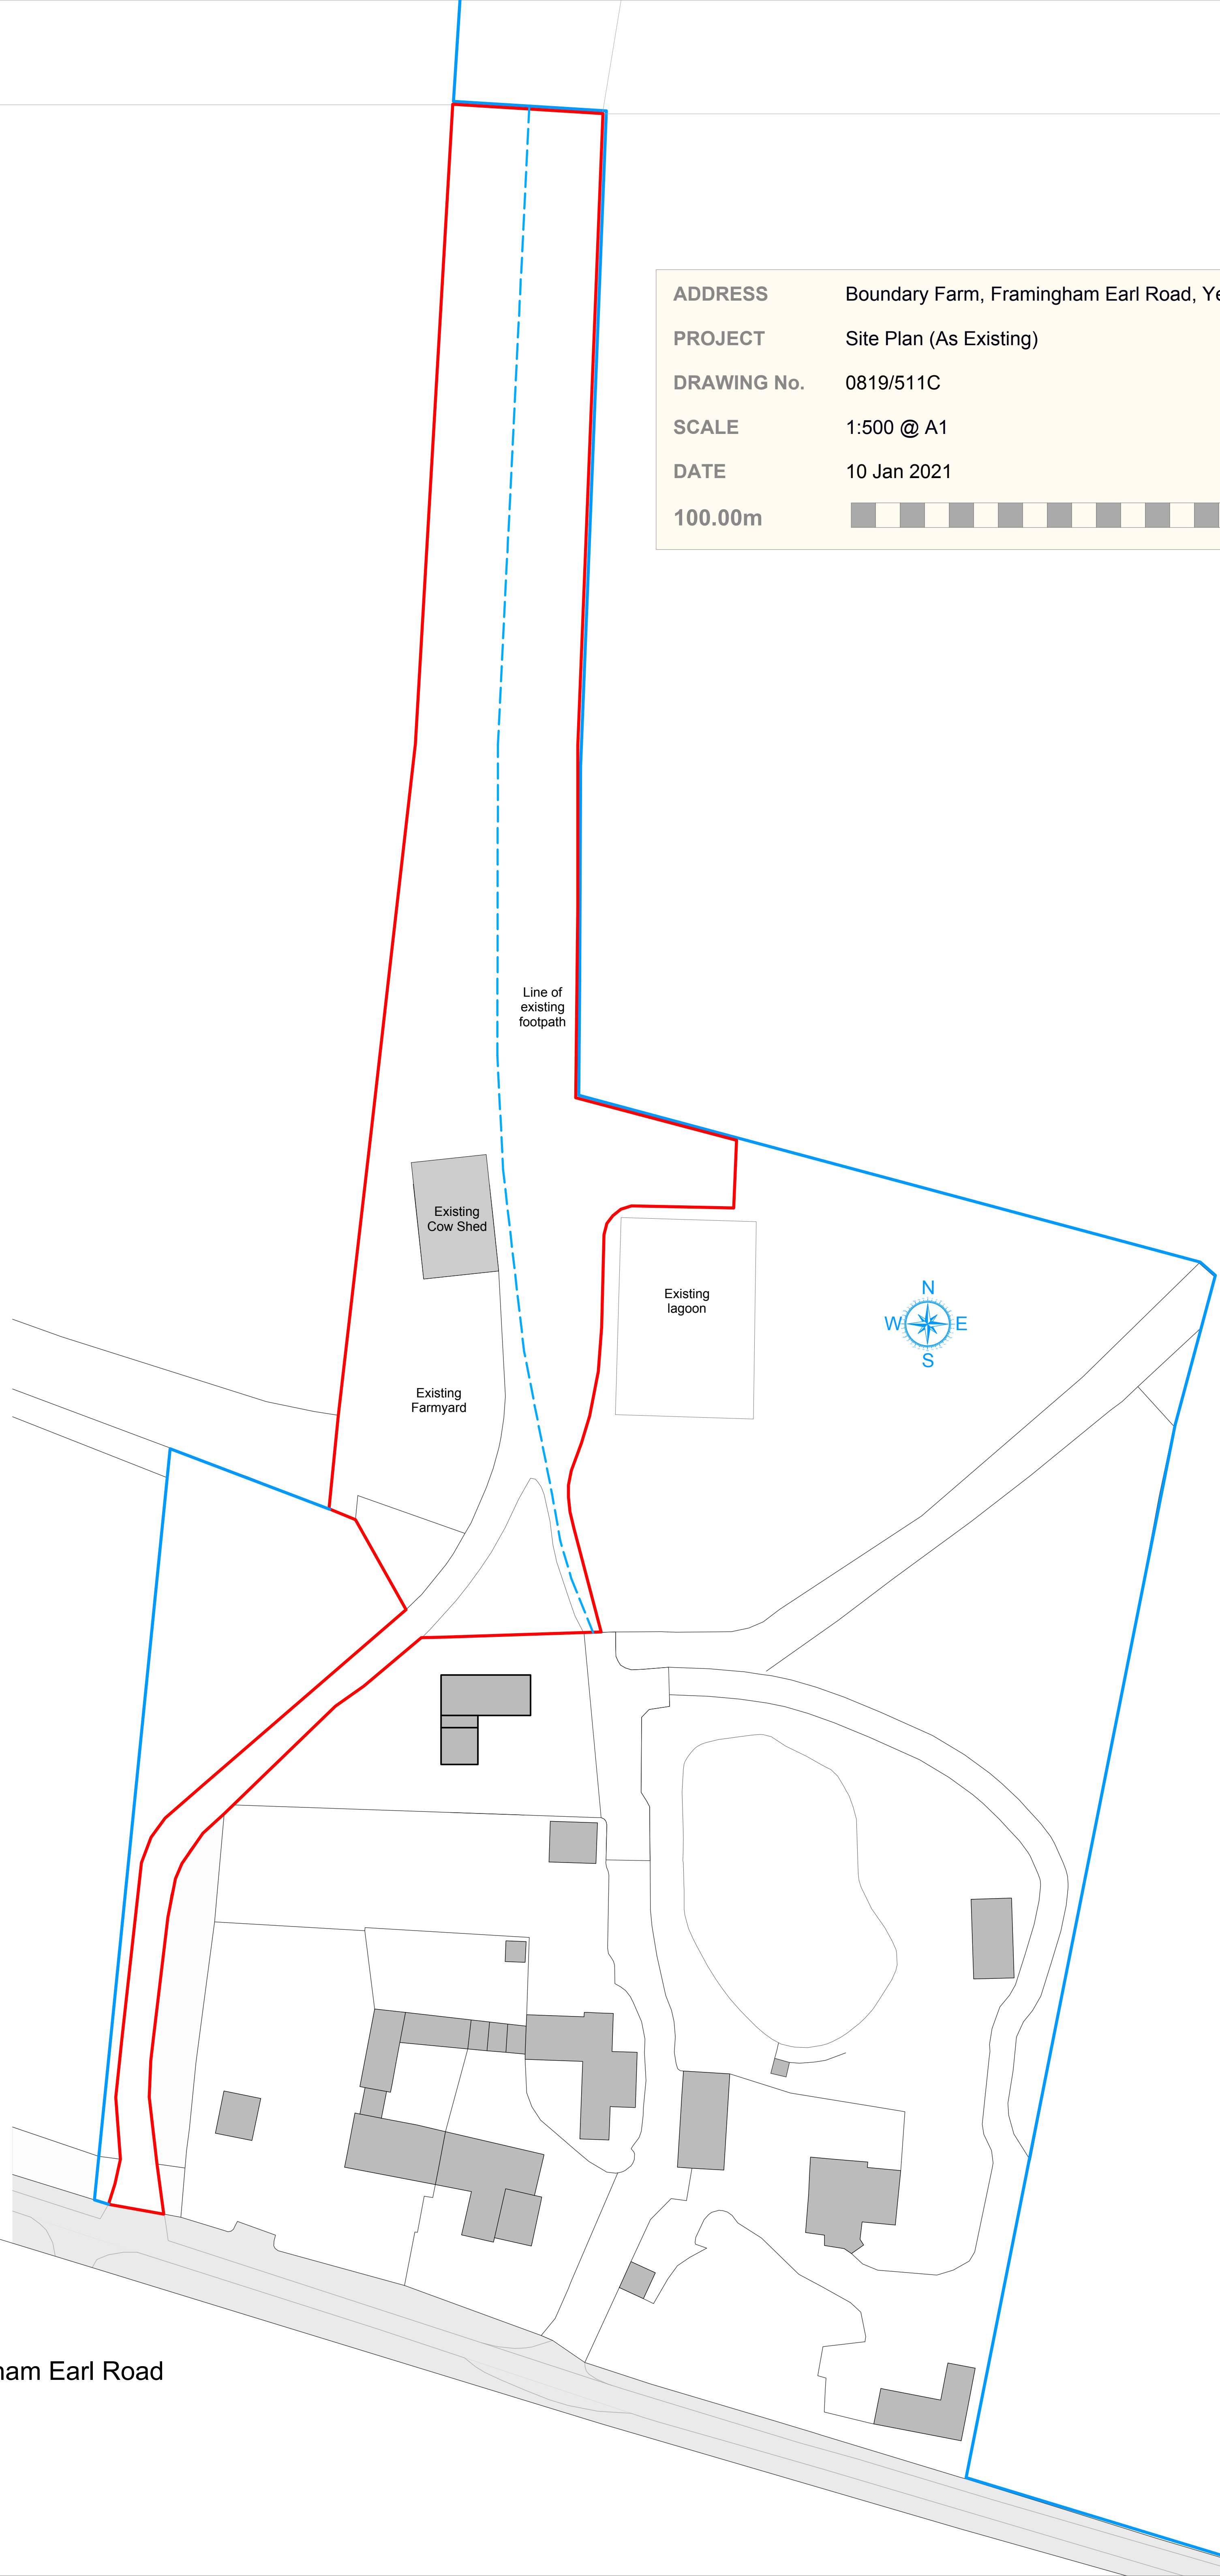

Framingham Earl Road