


KEY

Existing fabric

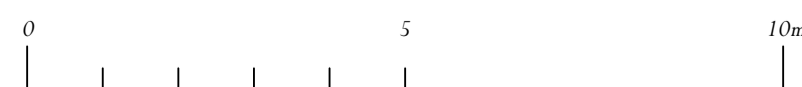

Scale 1:100 @ A1
Scale 1:200 @ A3

WYDDIAL HALL, HERTFORDSHIRE

Existing First and Mezzanine Floor Plans

1:100 @ A1

Drawing Number : 6021/PL04 | April 2018 | Author: PP / RP

ADAM ARCHITECTURE

www.adamarchitecture.com contact@adamarchitecture.com