





Site Plan
1 : 200

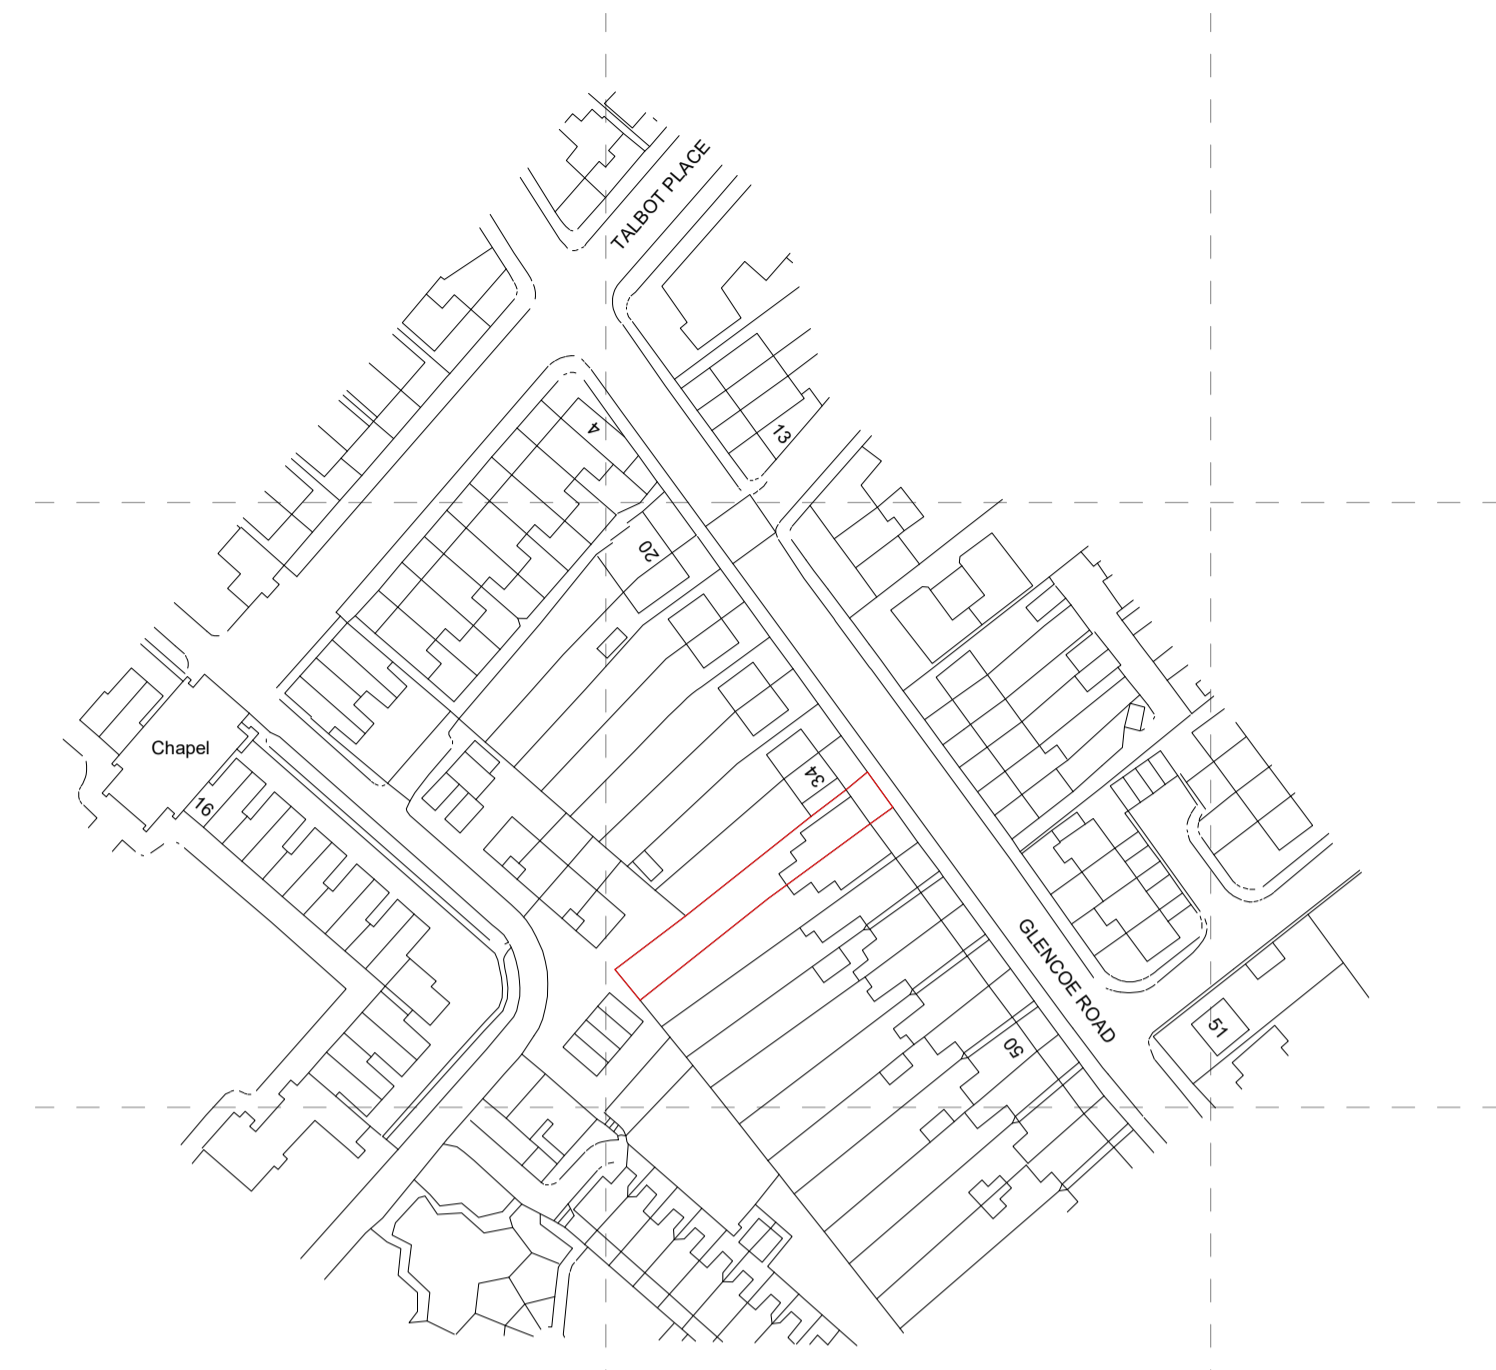

Site Location Plan
1 : 1250

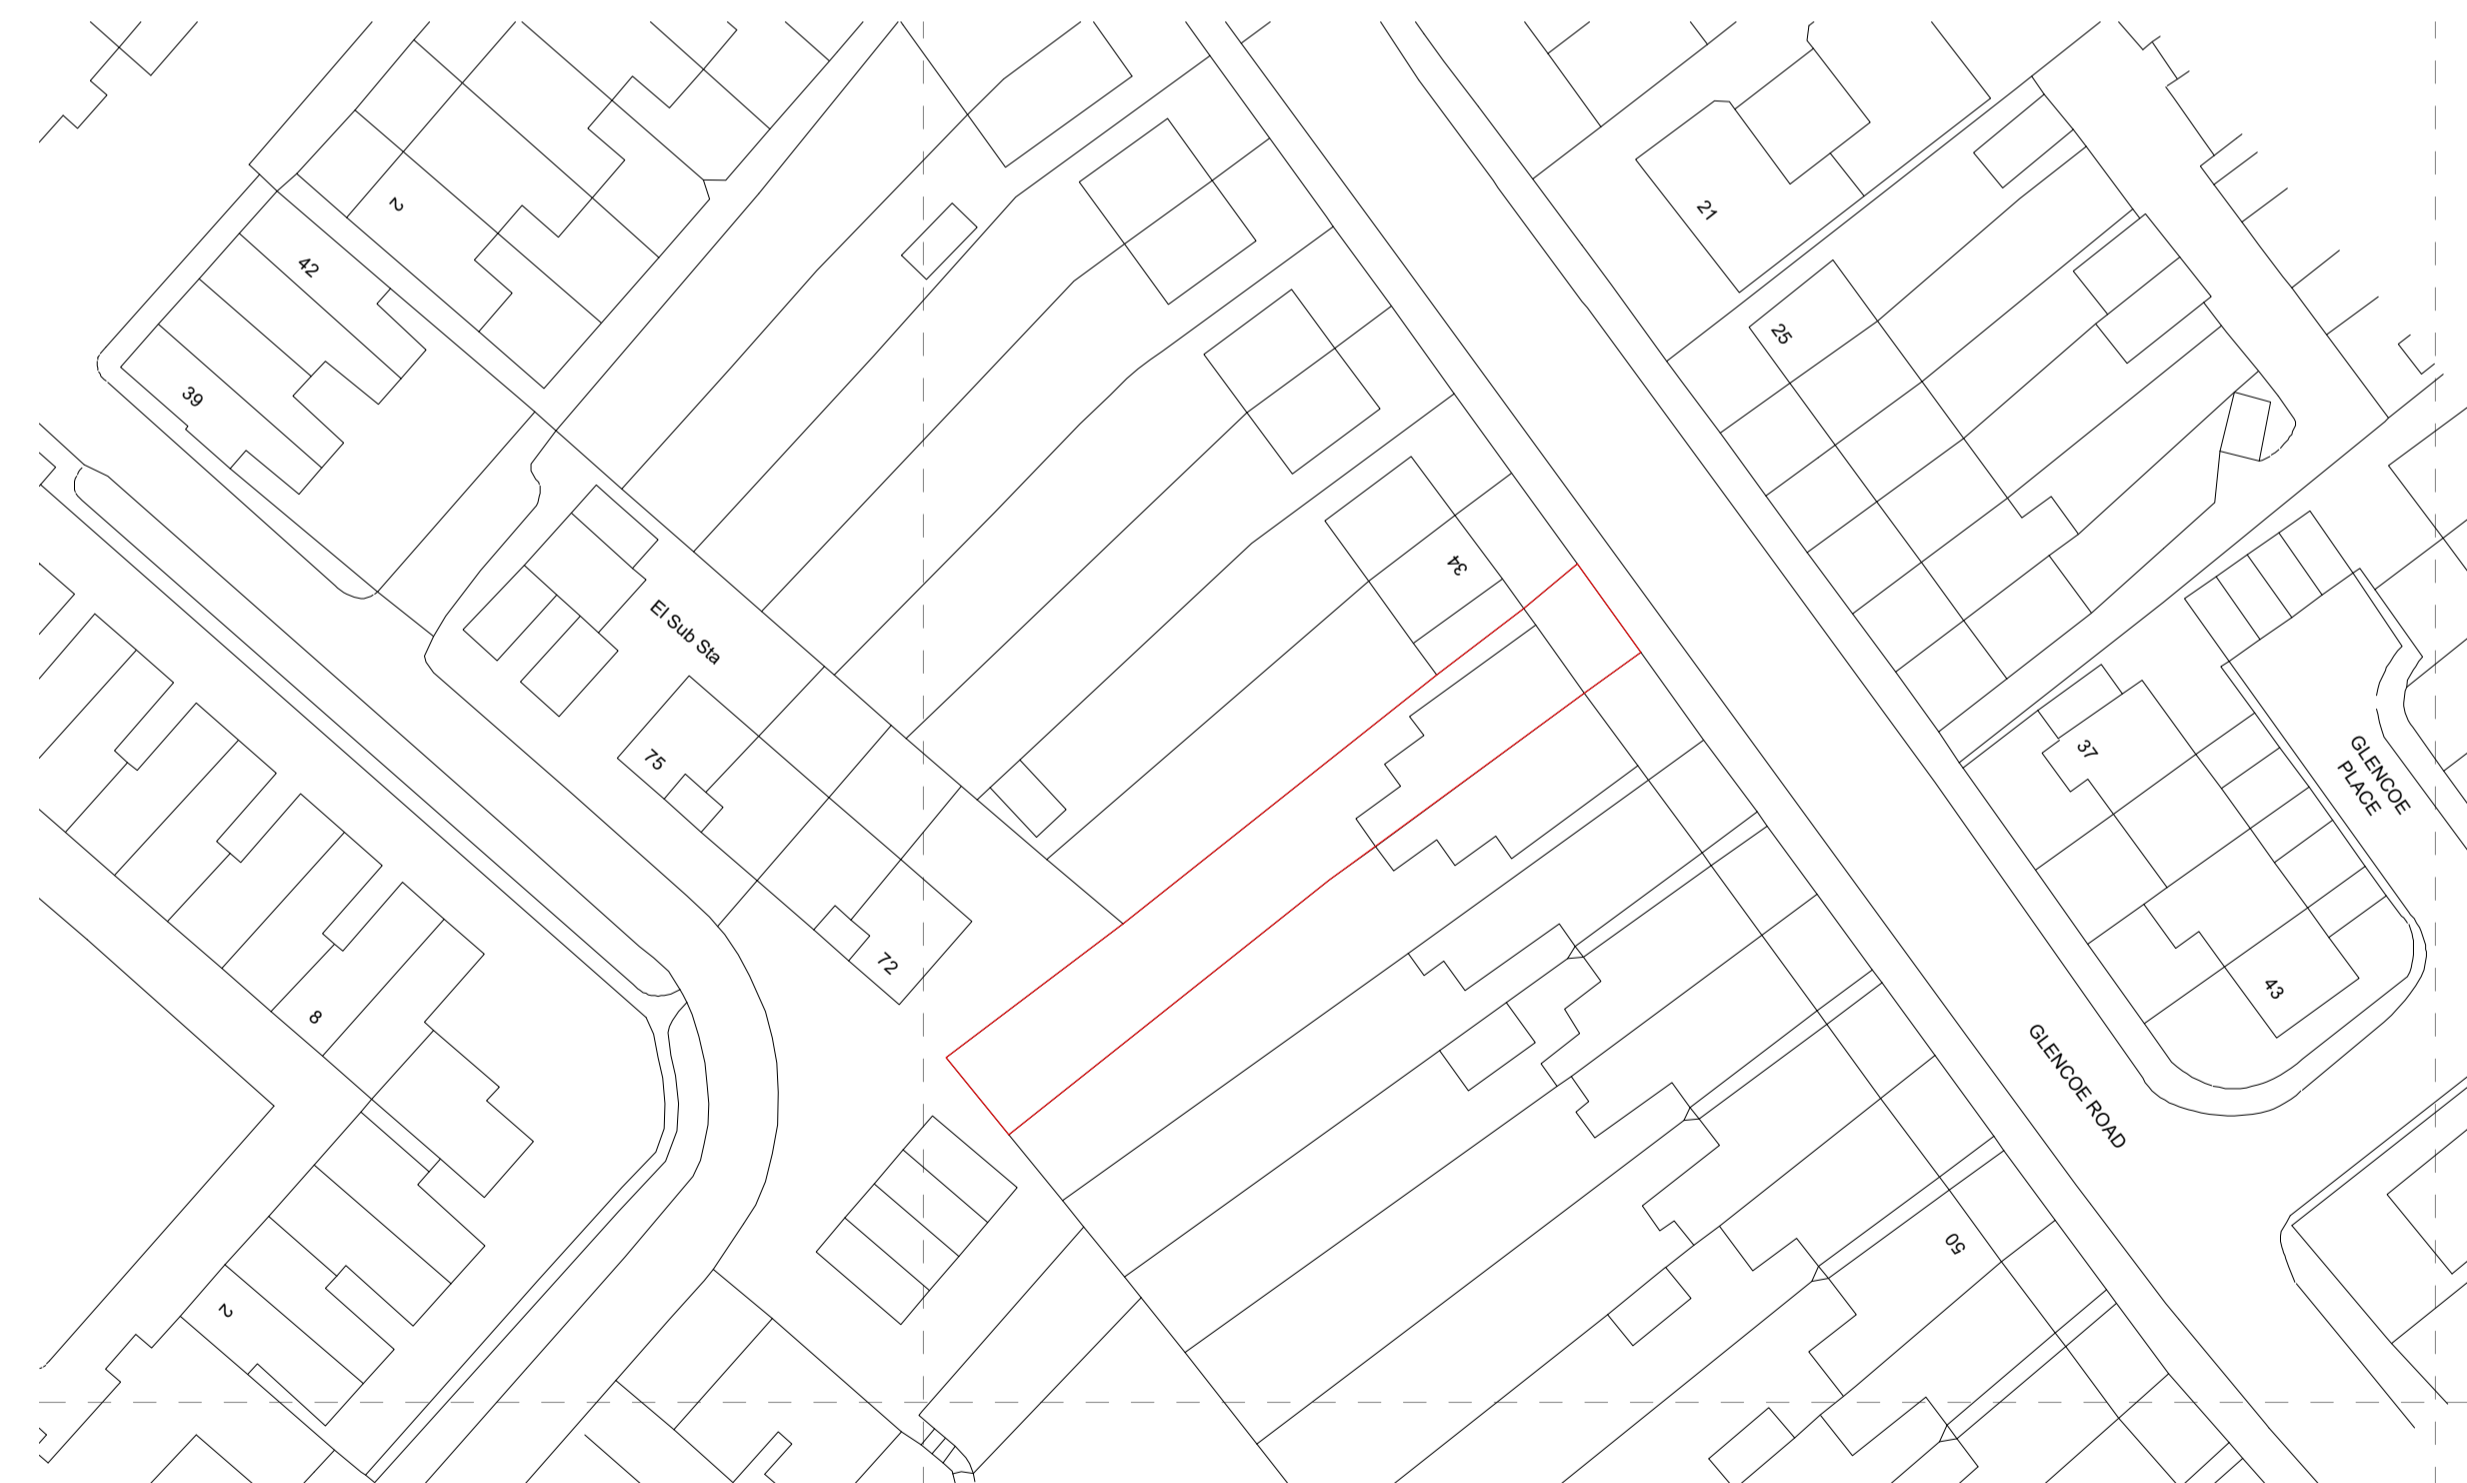

Site Block Plan
1 : 500

Rev: BC1 Rev Date: 21/10/20 Drawn By: TWM

Rev Details:
Initial Issue

PLANNING ISSUE