


Proposed Side Elevation
Scale 1:100

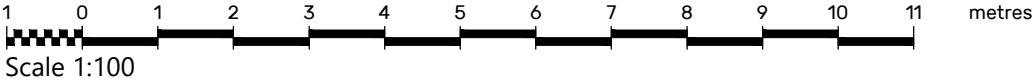

Proposed Rear Elevation
Scale 1:100



Notes

- Do not scale.
- The contractor is responsible for checking dimensions, tolerances and references. Report all discrepancies before proceeding with the works.
- Where an item is covered by drawings to different scales the larger scale drawing is to be worked to.

COPYRIGHT: LONGACRE DESIGN own the copyright to this drawing. Their written consent must be obtained before this drawing is copied or used for any purpose other than the one for which it was supplied.

A	24.02.21	Amended to clients comments
Rev.	Date.	Description.



Project Title.

Proposed Rear Extension
For
Vikki Pawley
15 Oswald Road
Dover
CT17 0JS

Drawing Description.

Proposed Side and Rear Elevations

Scale.	Date.
1:100 @A3	Feb '21

Purpose.

PLANNING

Drawing No.	Revision.
LD-0019 - 06	A