
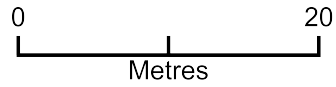


# Site Plan: 26 New Odiham Road Alton GU34 1QD

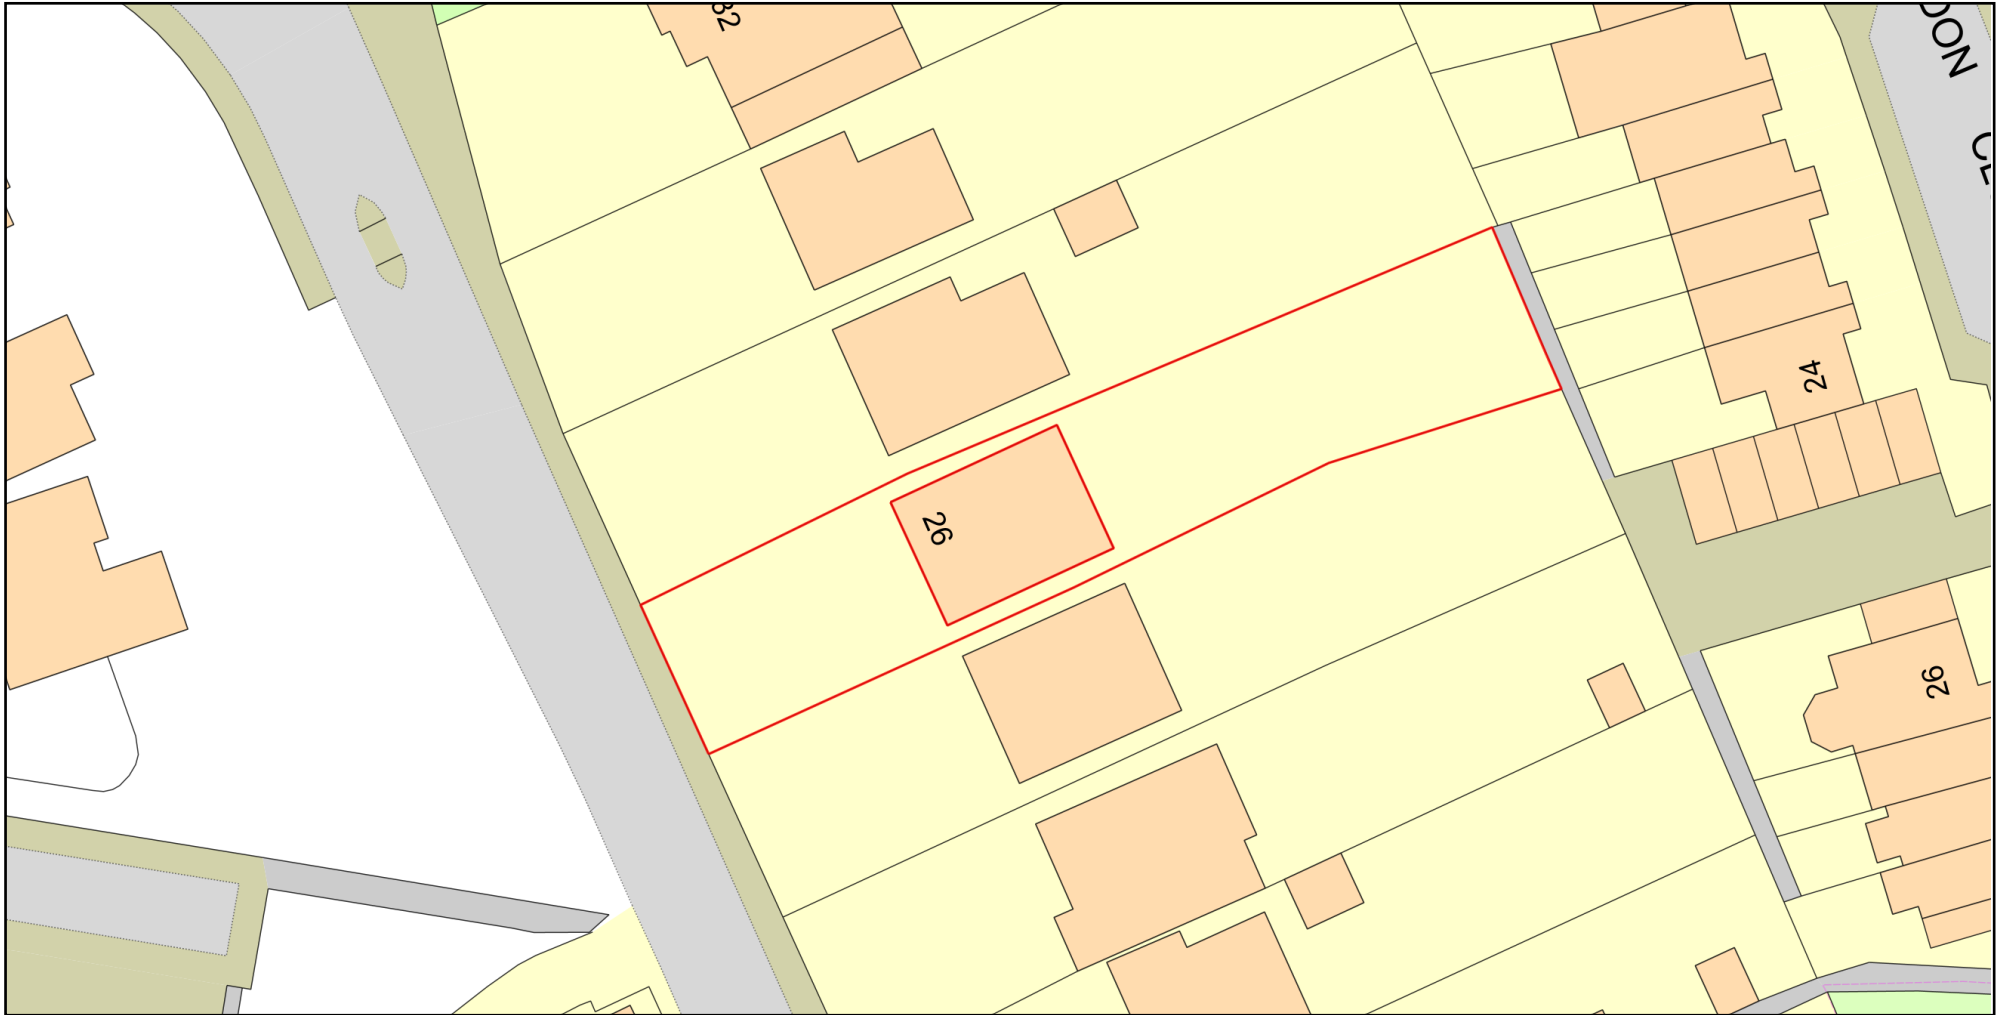

Plan Produced for: Mrs L Harding

Date Produced: 10 Jan 2021

Plan Reference Number: TQRQM21010164814031

Scale: 1:500 @ A4

© Crown copyright and database rights 2019 OS 100042766