


40 Great Lane, Reach CB25 0JF - Replacement Windows. Site Plan

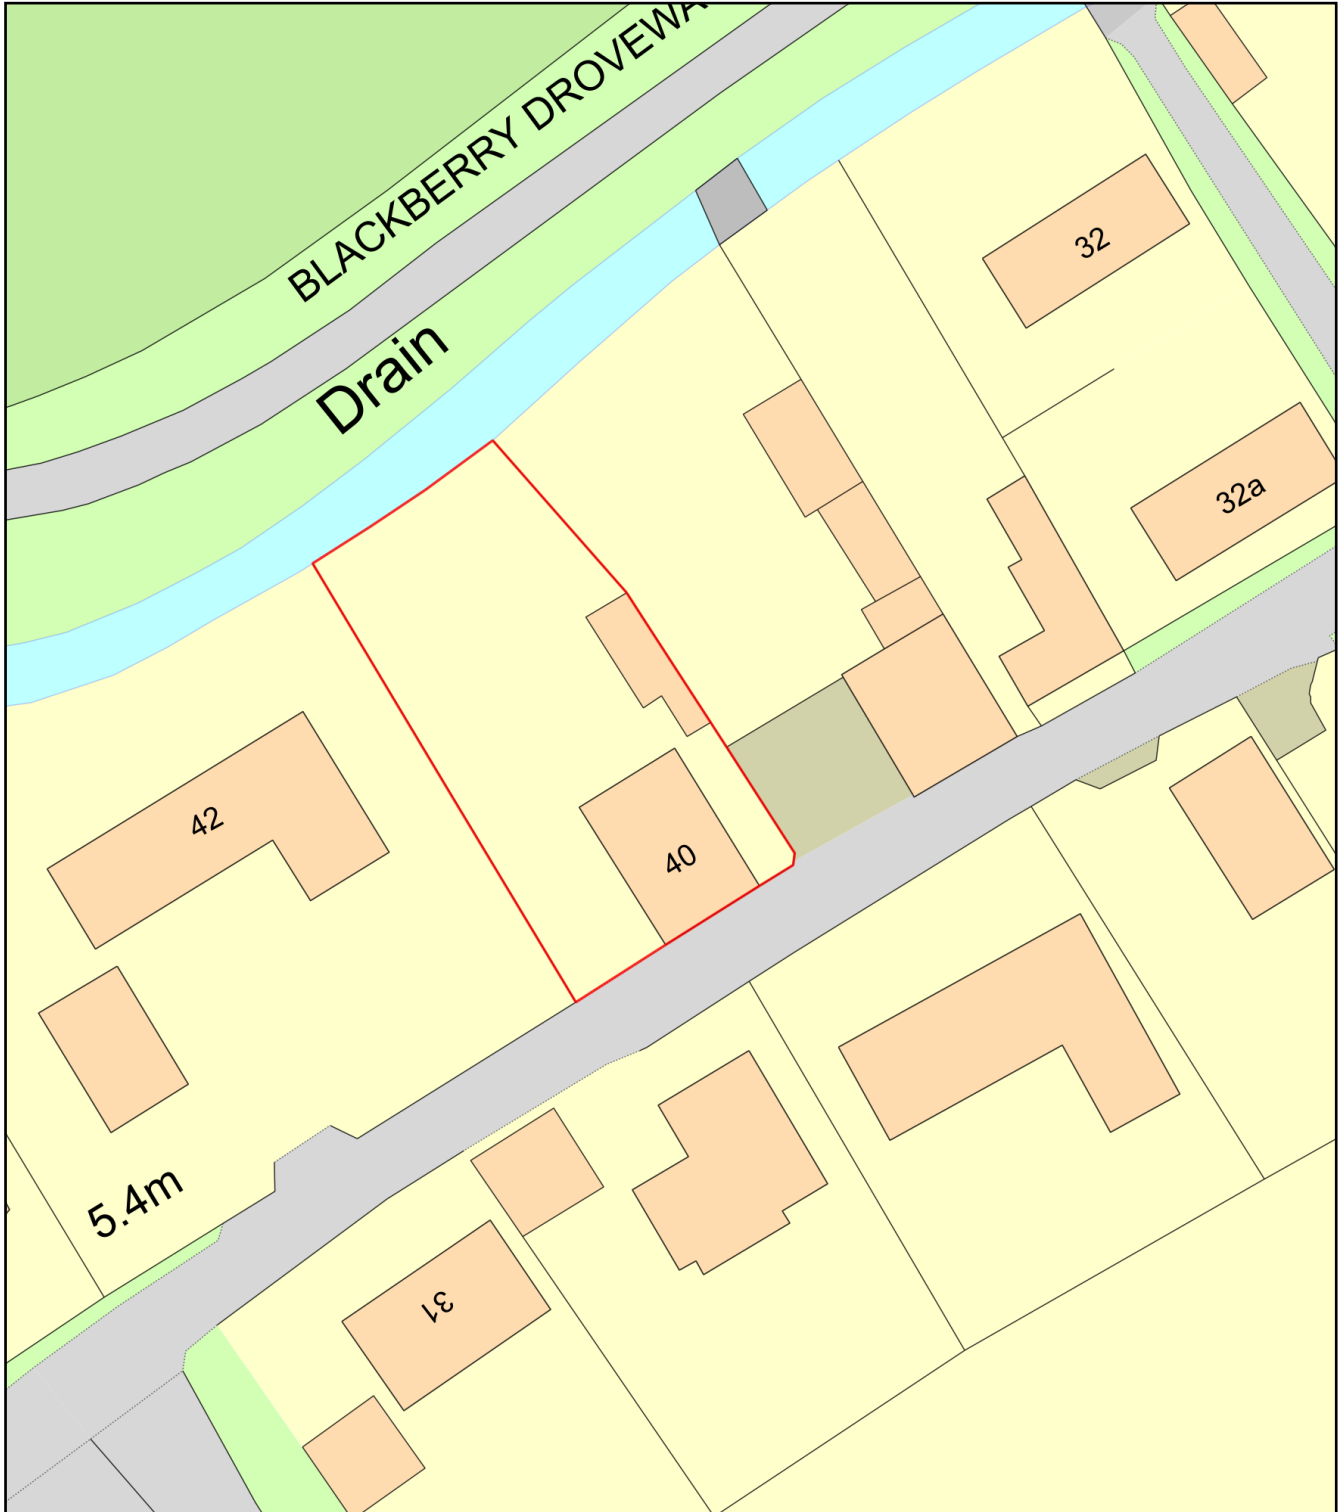

Plan Produced for: J Latchford

Date Produced: 04 Jan 2021

Plan Reference Number: TQRQM21004085009535

Scale: 1:500 @ A4