


6.2 Design - First Floor Plan

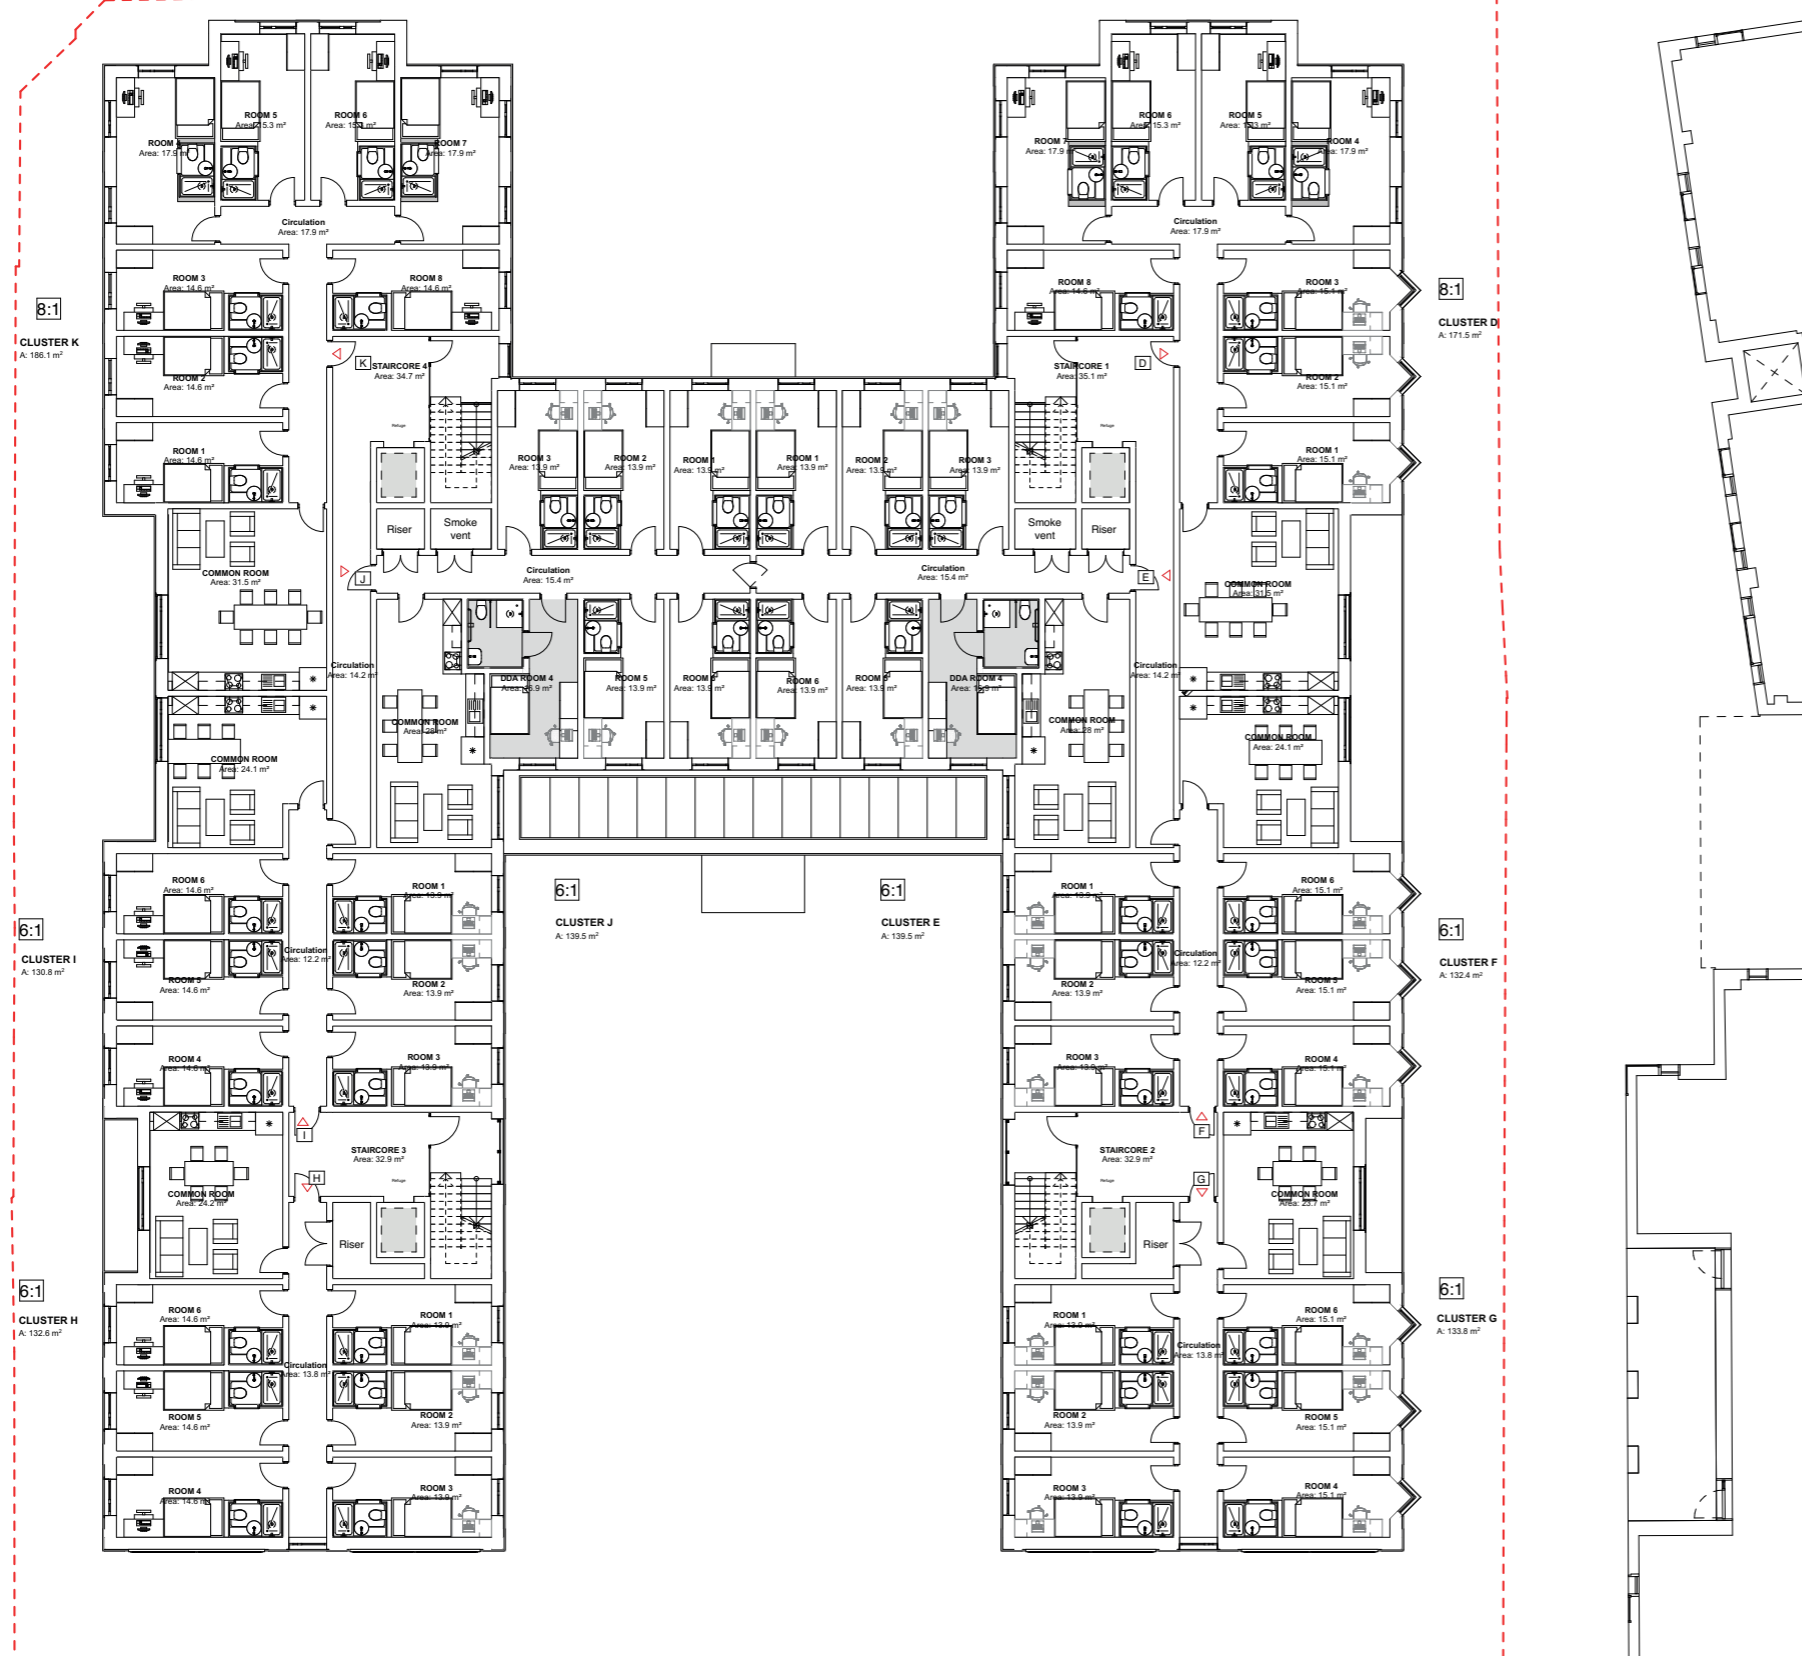

Total Floor Areas (m²)

Circulation spaces (Lobby, Corridors and Staircases):
251m²



General spaces (Common Rooms and Community Spaces):
295m²

Student Rooms (54 Bedrooms, including 2 DDA):
794m²

Total First Floor GIA: 1,448m²

Scale 1:250

6.3 Design - Second Floor Plan

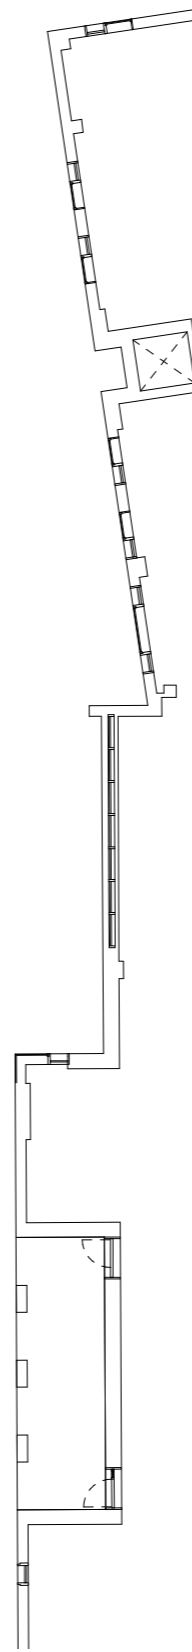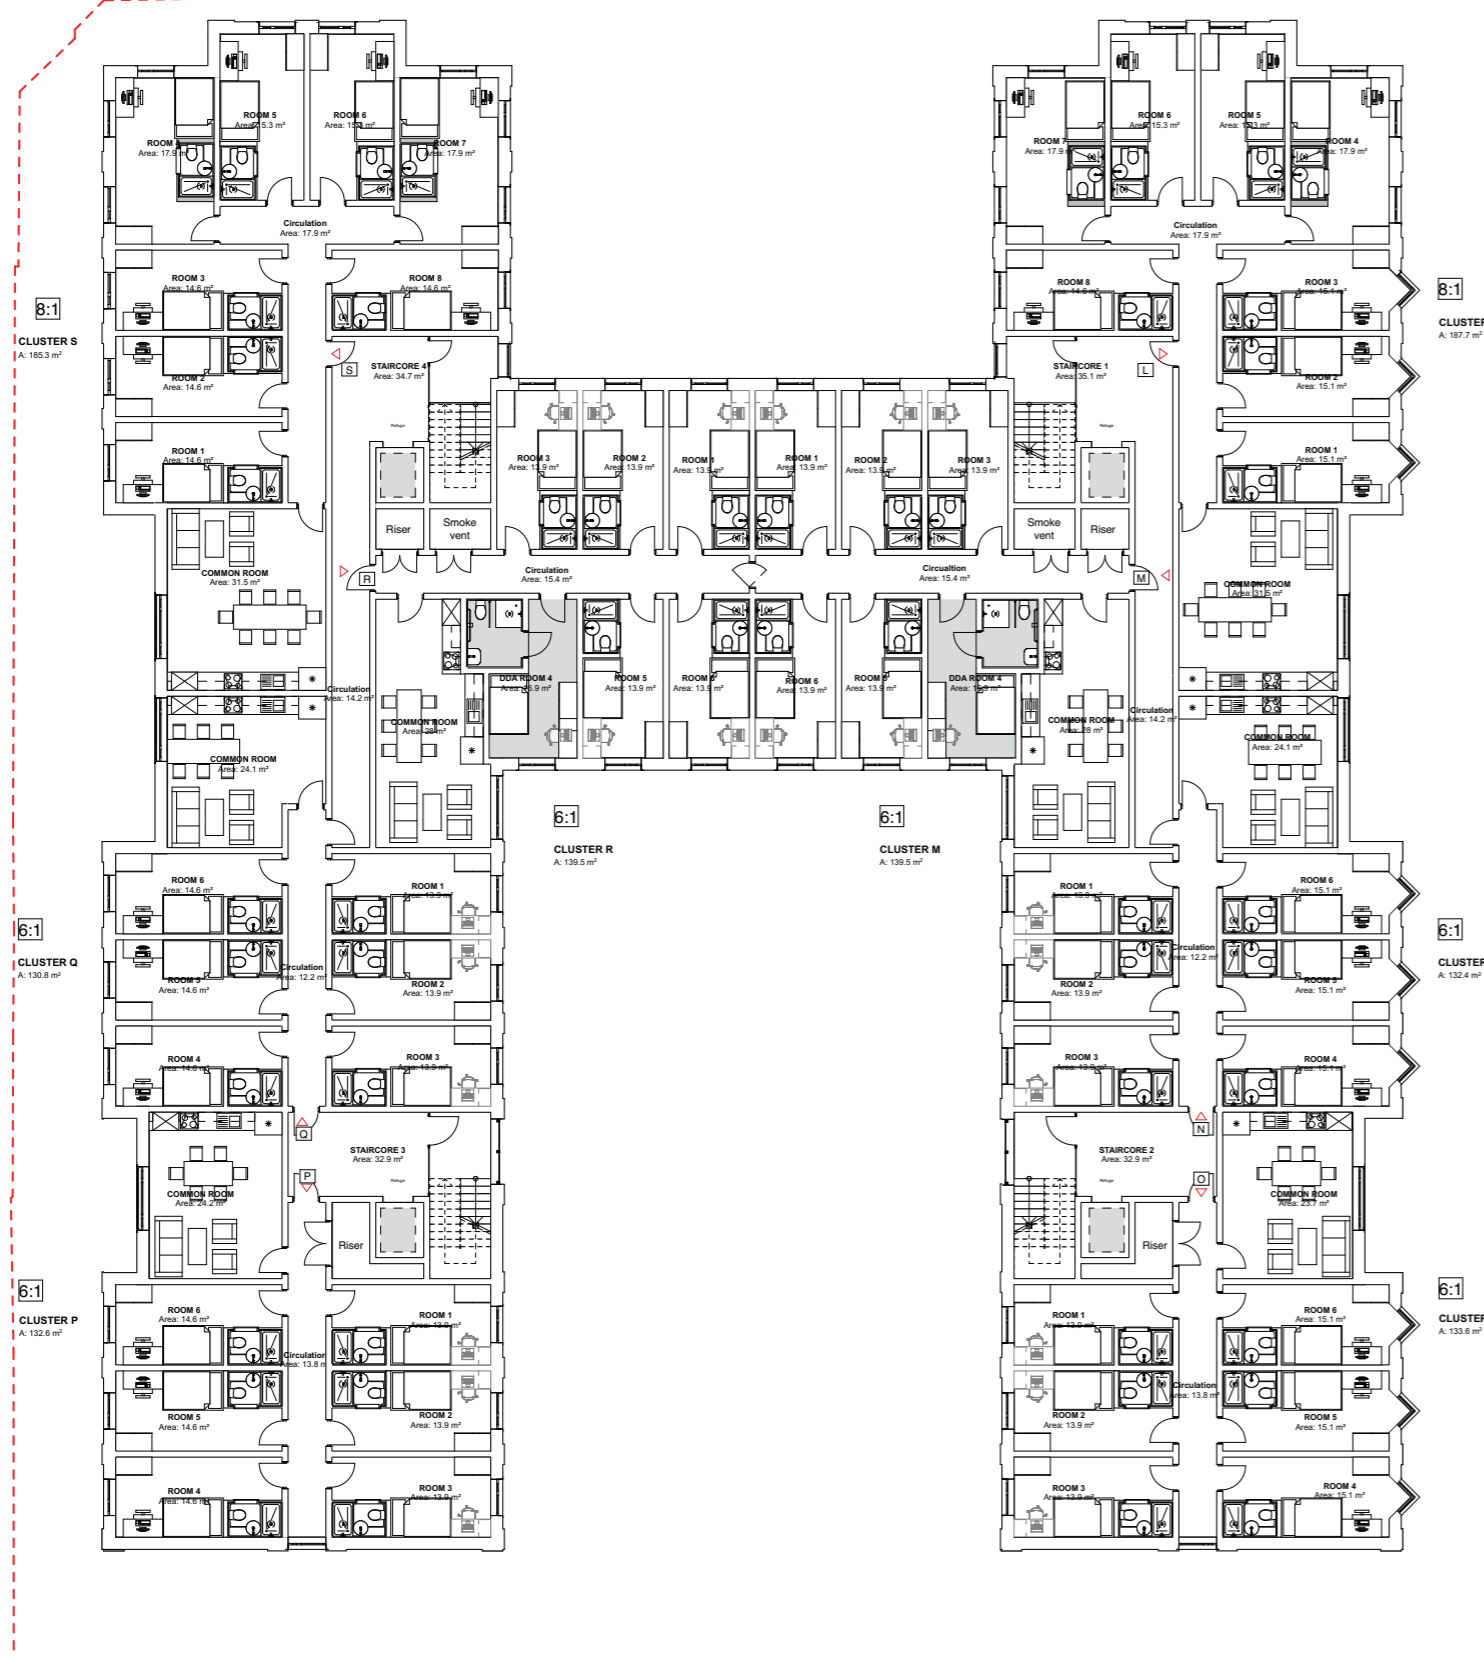

Total Floor Areas (m²)

Circulation spaces (Lobby, Corridors and Staircases):
250m²


General spaces (Common Rooms and Community Spaces):
295m²

Student Rooms (54 Rooms, including 2 DDA):
794m²

Total Second Floor GIA: 1,448m²

Scale 1:250

6.4 Design - Third Floor Plan

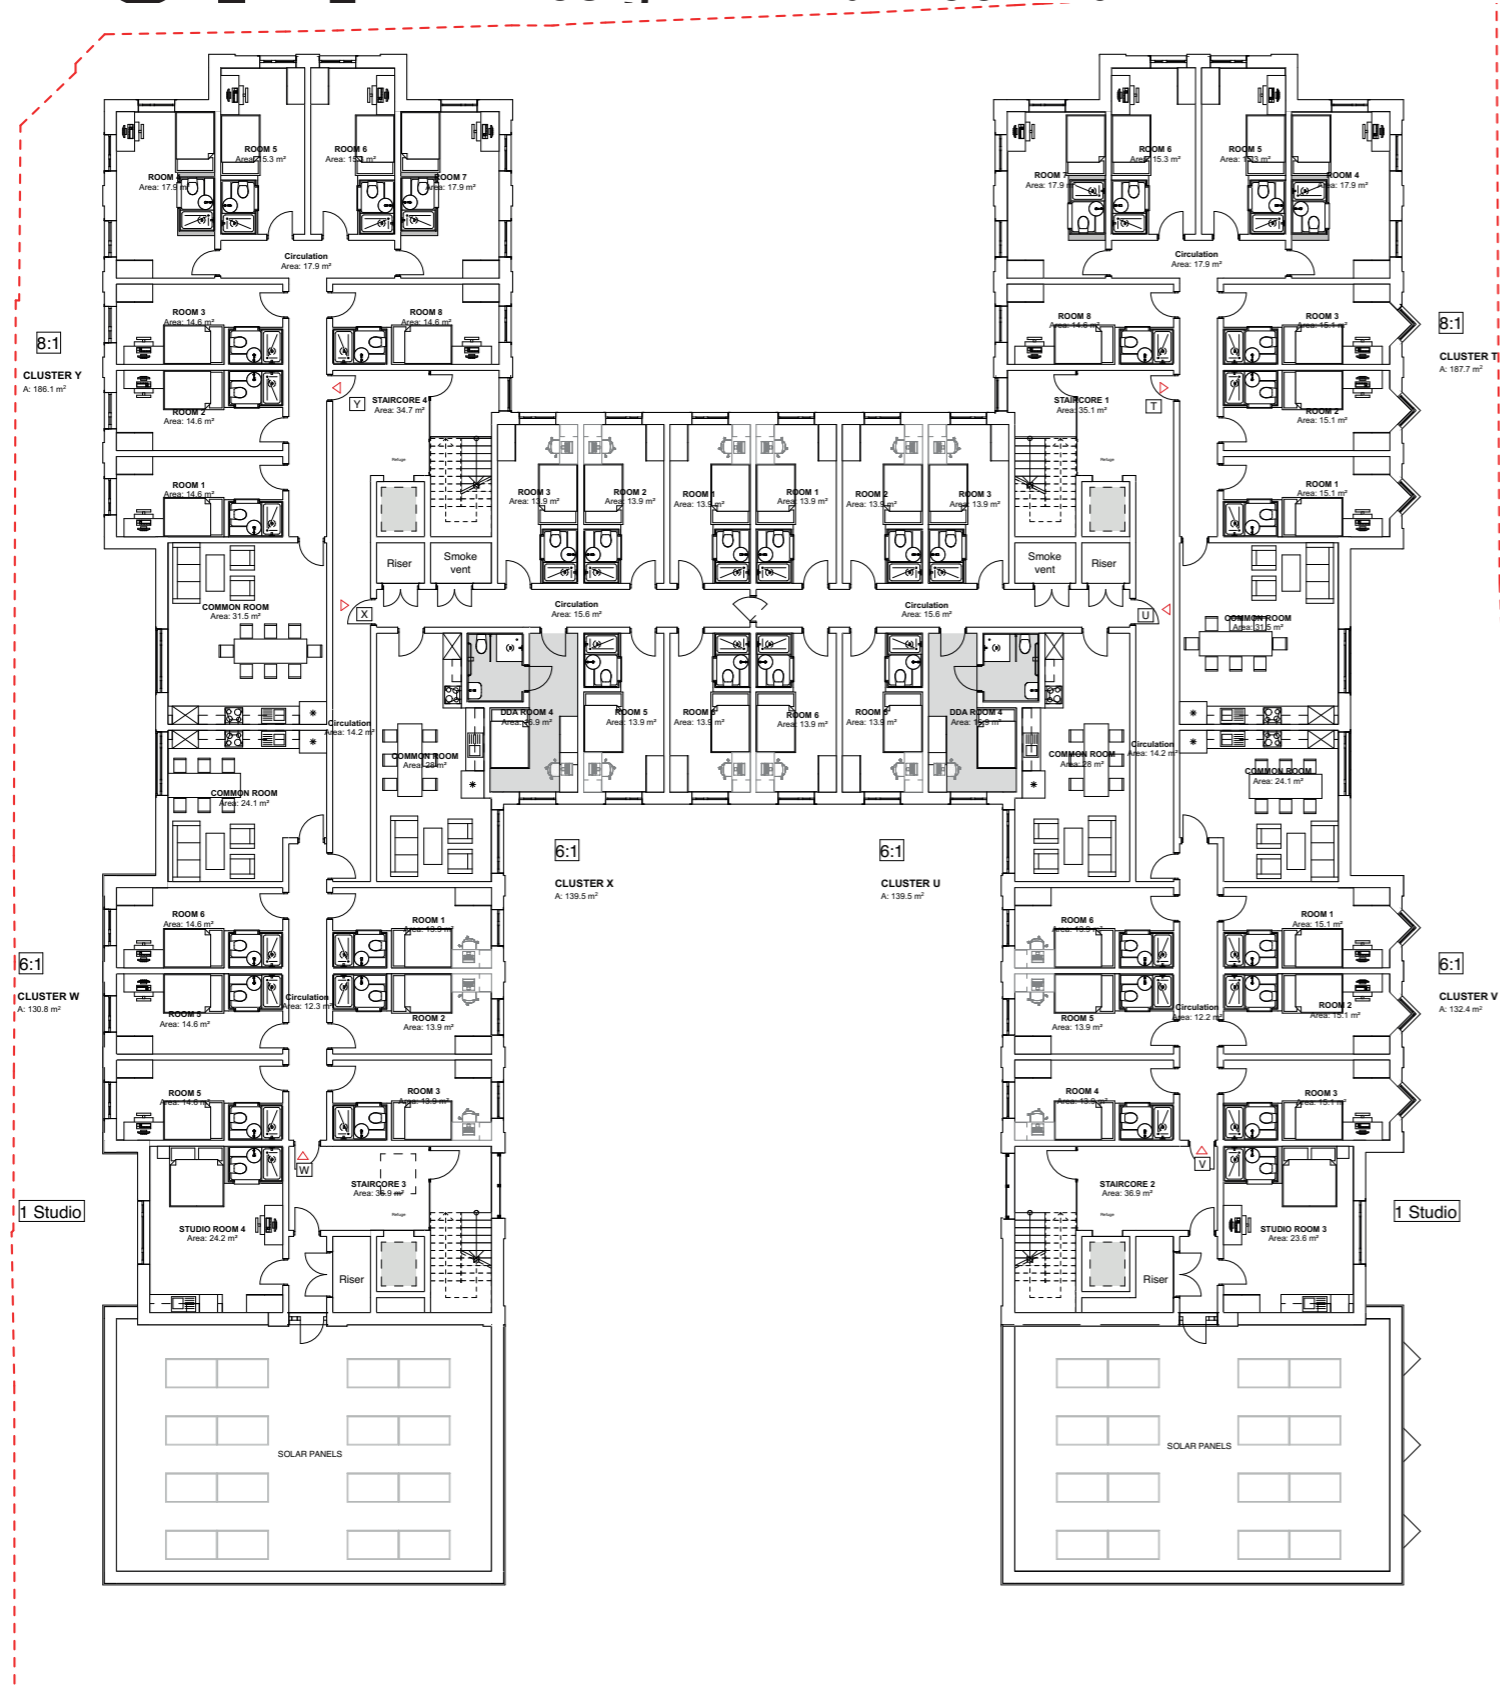

Total Floor Areas (m²)

Circulation spaces (Lobby, Corridors and Staircases):
214m²



General spaces (Common Rooms and Community Spaces):
257m²

Student Rooms (46 Bedrooms, including 2 DDA):
678m²

Total Third Floor GIA: 1,257m²

Scale 1:250


6.6 Design - Roof Plan

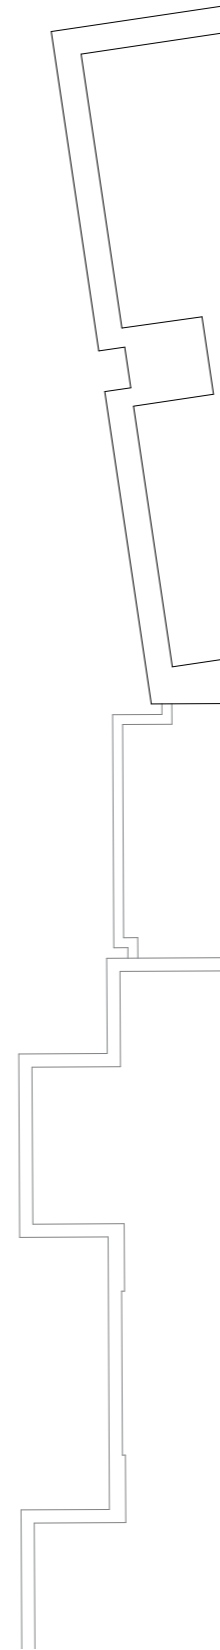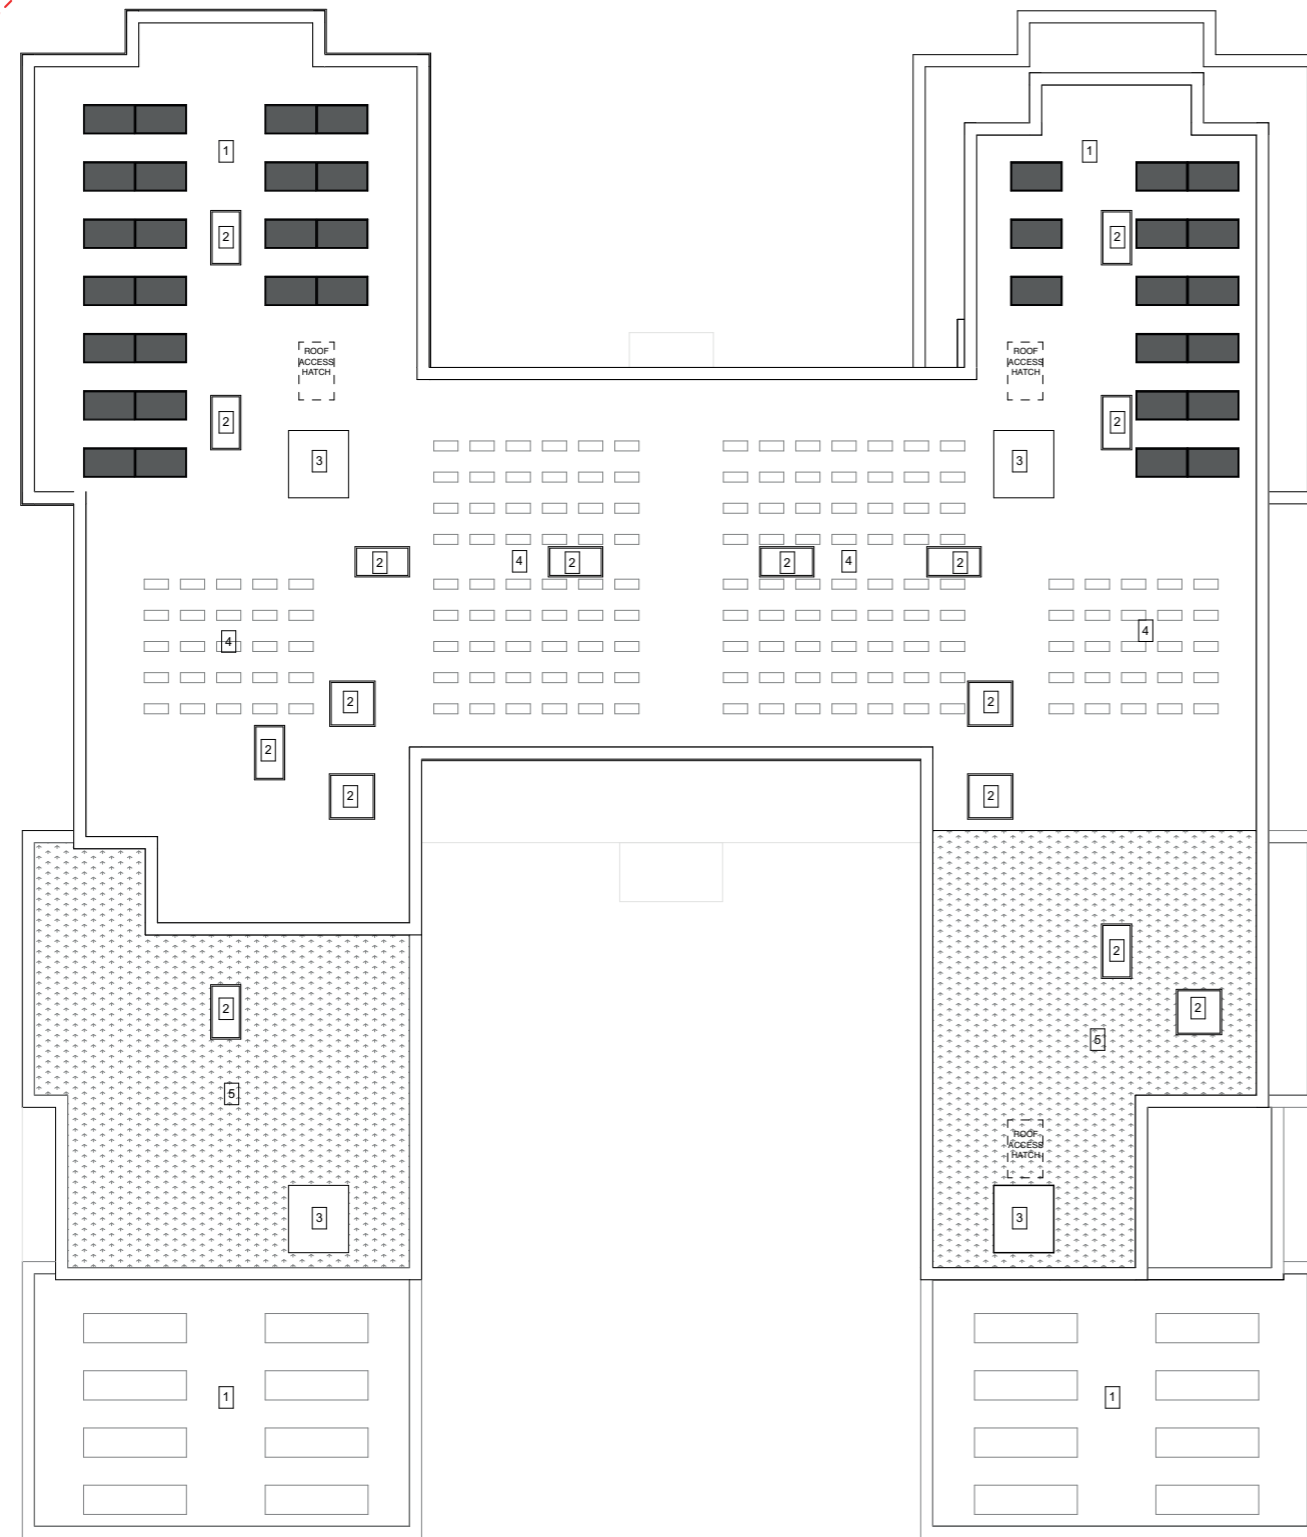

Scale 1:250

7.0

Render View 01

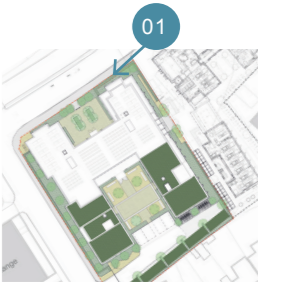

7.5

Render View 02



7.1

Render View 03





03



7.2

Render View 04

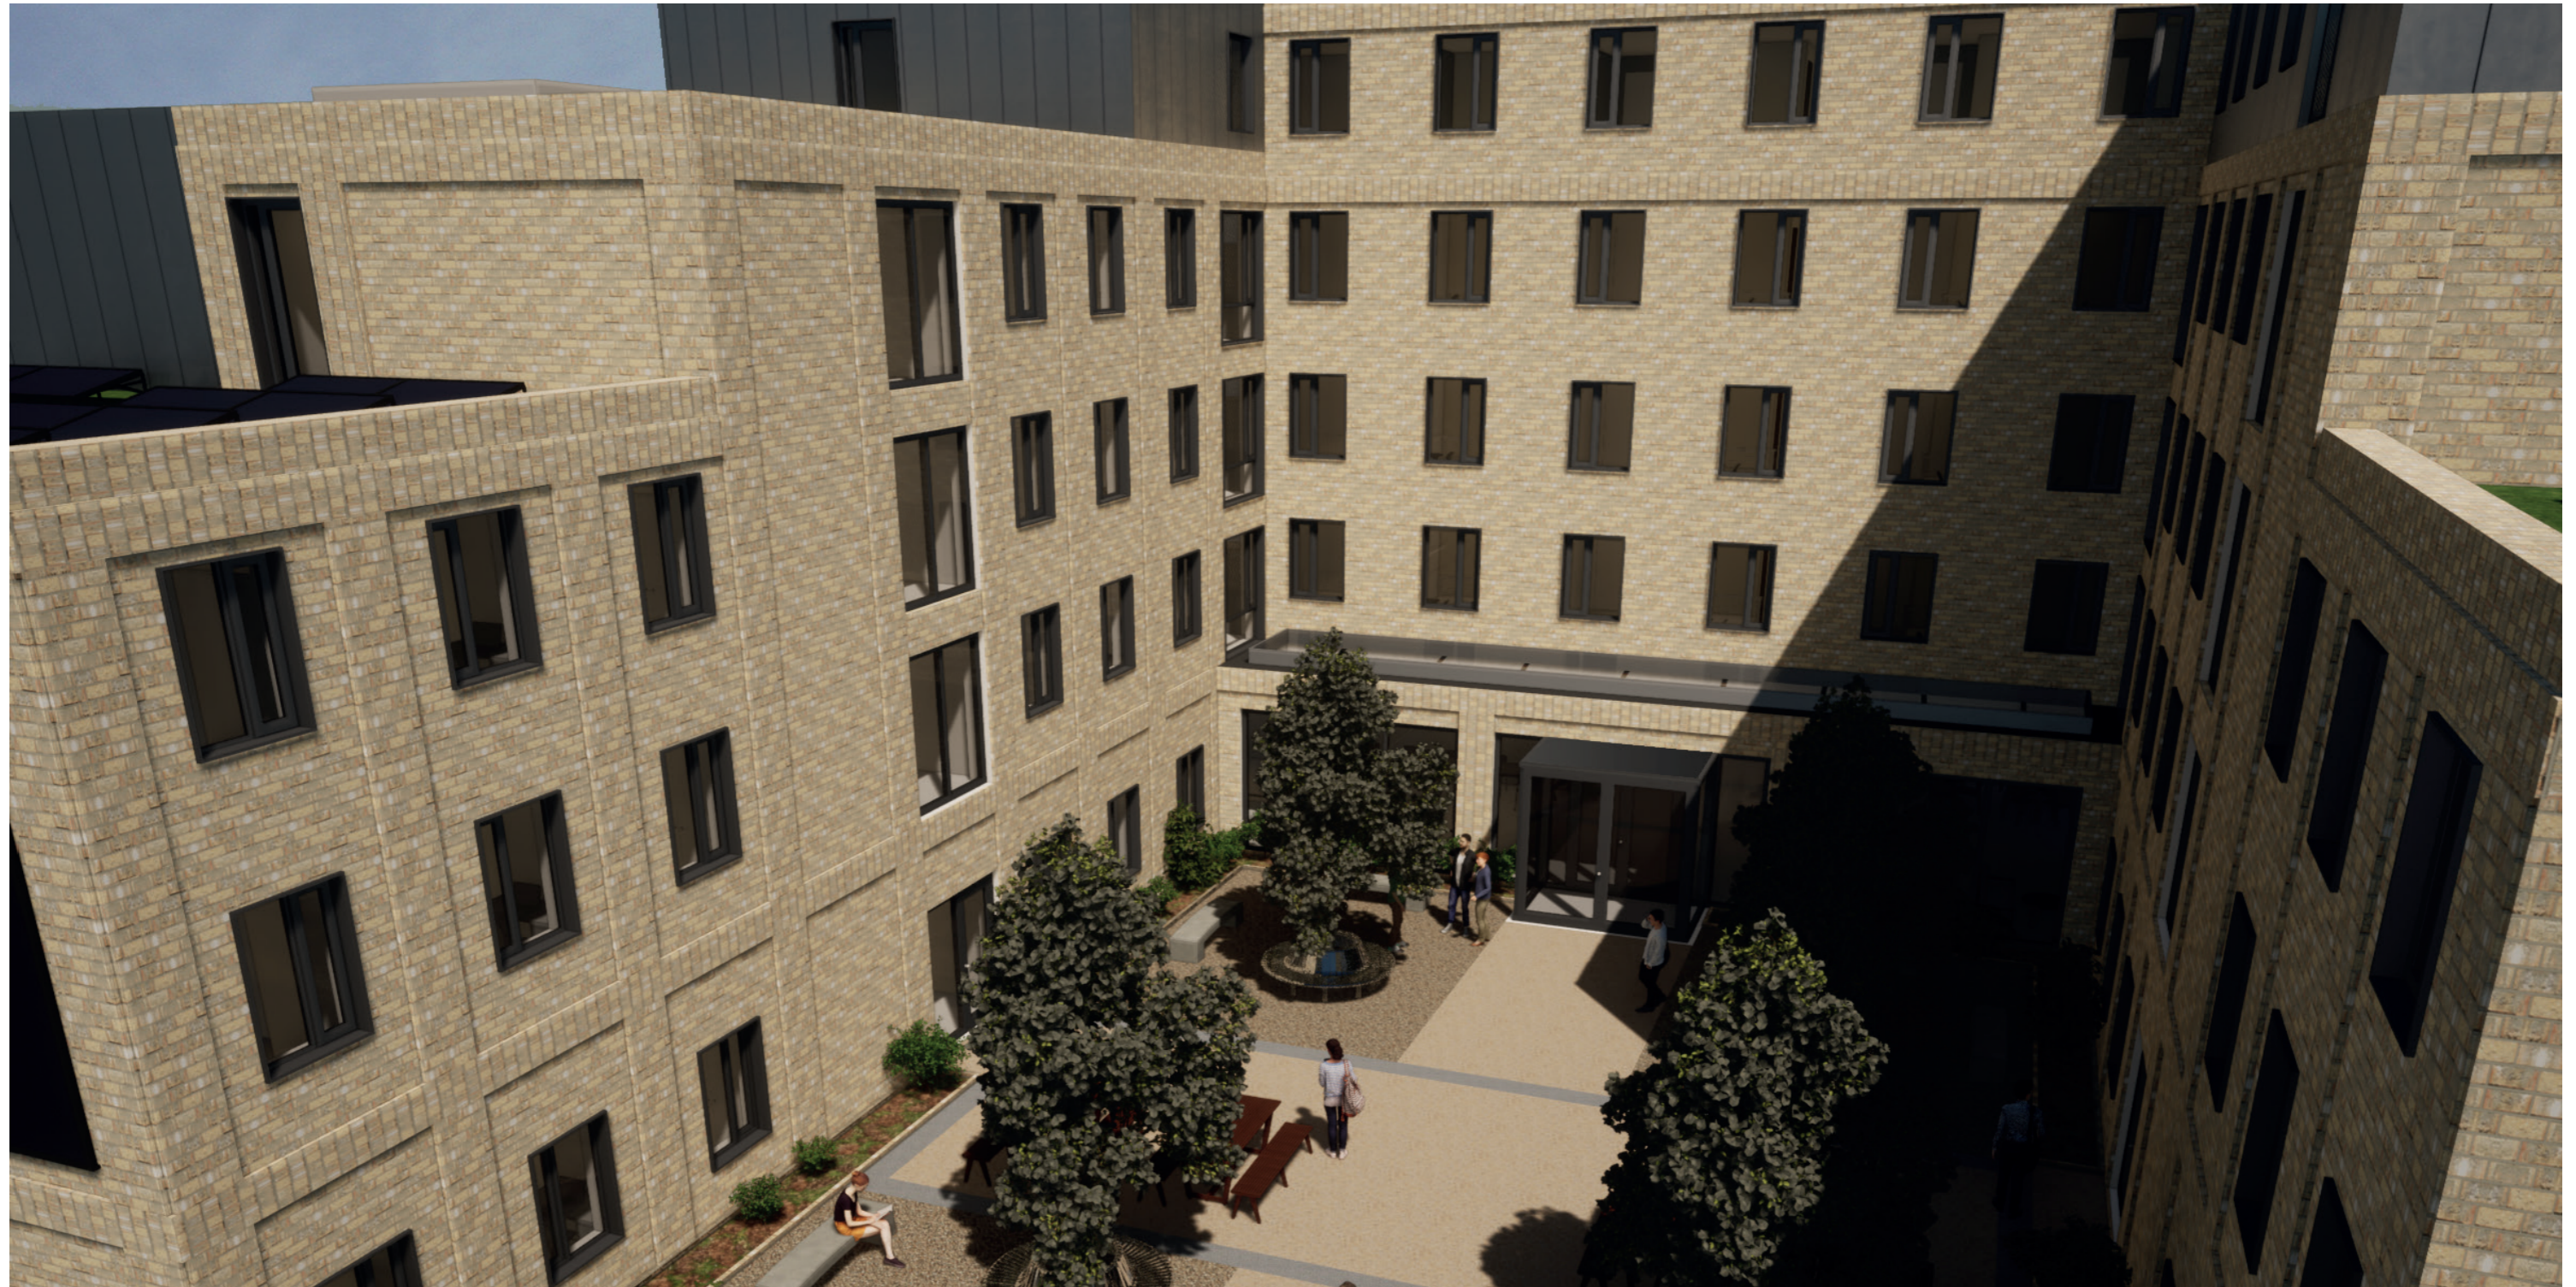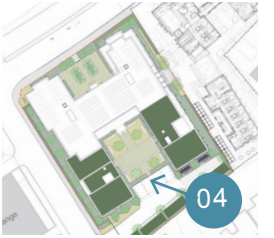

7.3

Render View 05

