


E2

South West Elevation

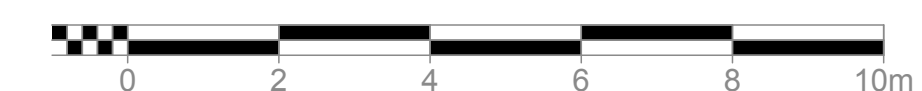

PK	01	PLANNING SET	PK	29/01/2021
Rev	Ch	Description	By	Date

Designer
PENWARDENHALE
 ARCHITECTS

Project No.
2513

Project Title
17, 17B & 19 Between Towns Road, Cowley

Building Name
Cowley Conservative Club-00

Drawing Title
Elevations Proposed
E2
South West Elevation

Drawn by PK	Checked CH	Scale 1:100 @ A1	Date 29/01/2021
----------------	---------------	---------------------	--------------------

Drawing Number							
Proj	Orig	Zone	Level	Type	Role	No.	Status/Rev
2513	PHA	00	E2	DR	A	0307-P6	