
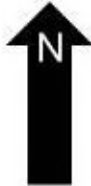
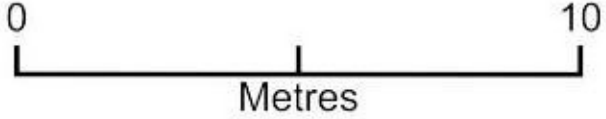


golant site plan

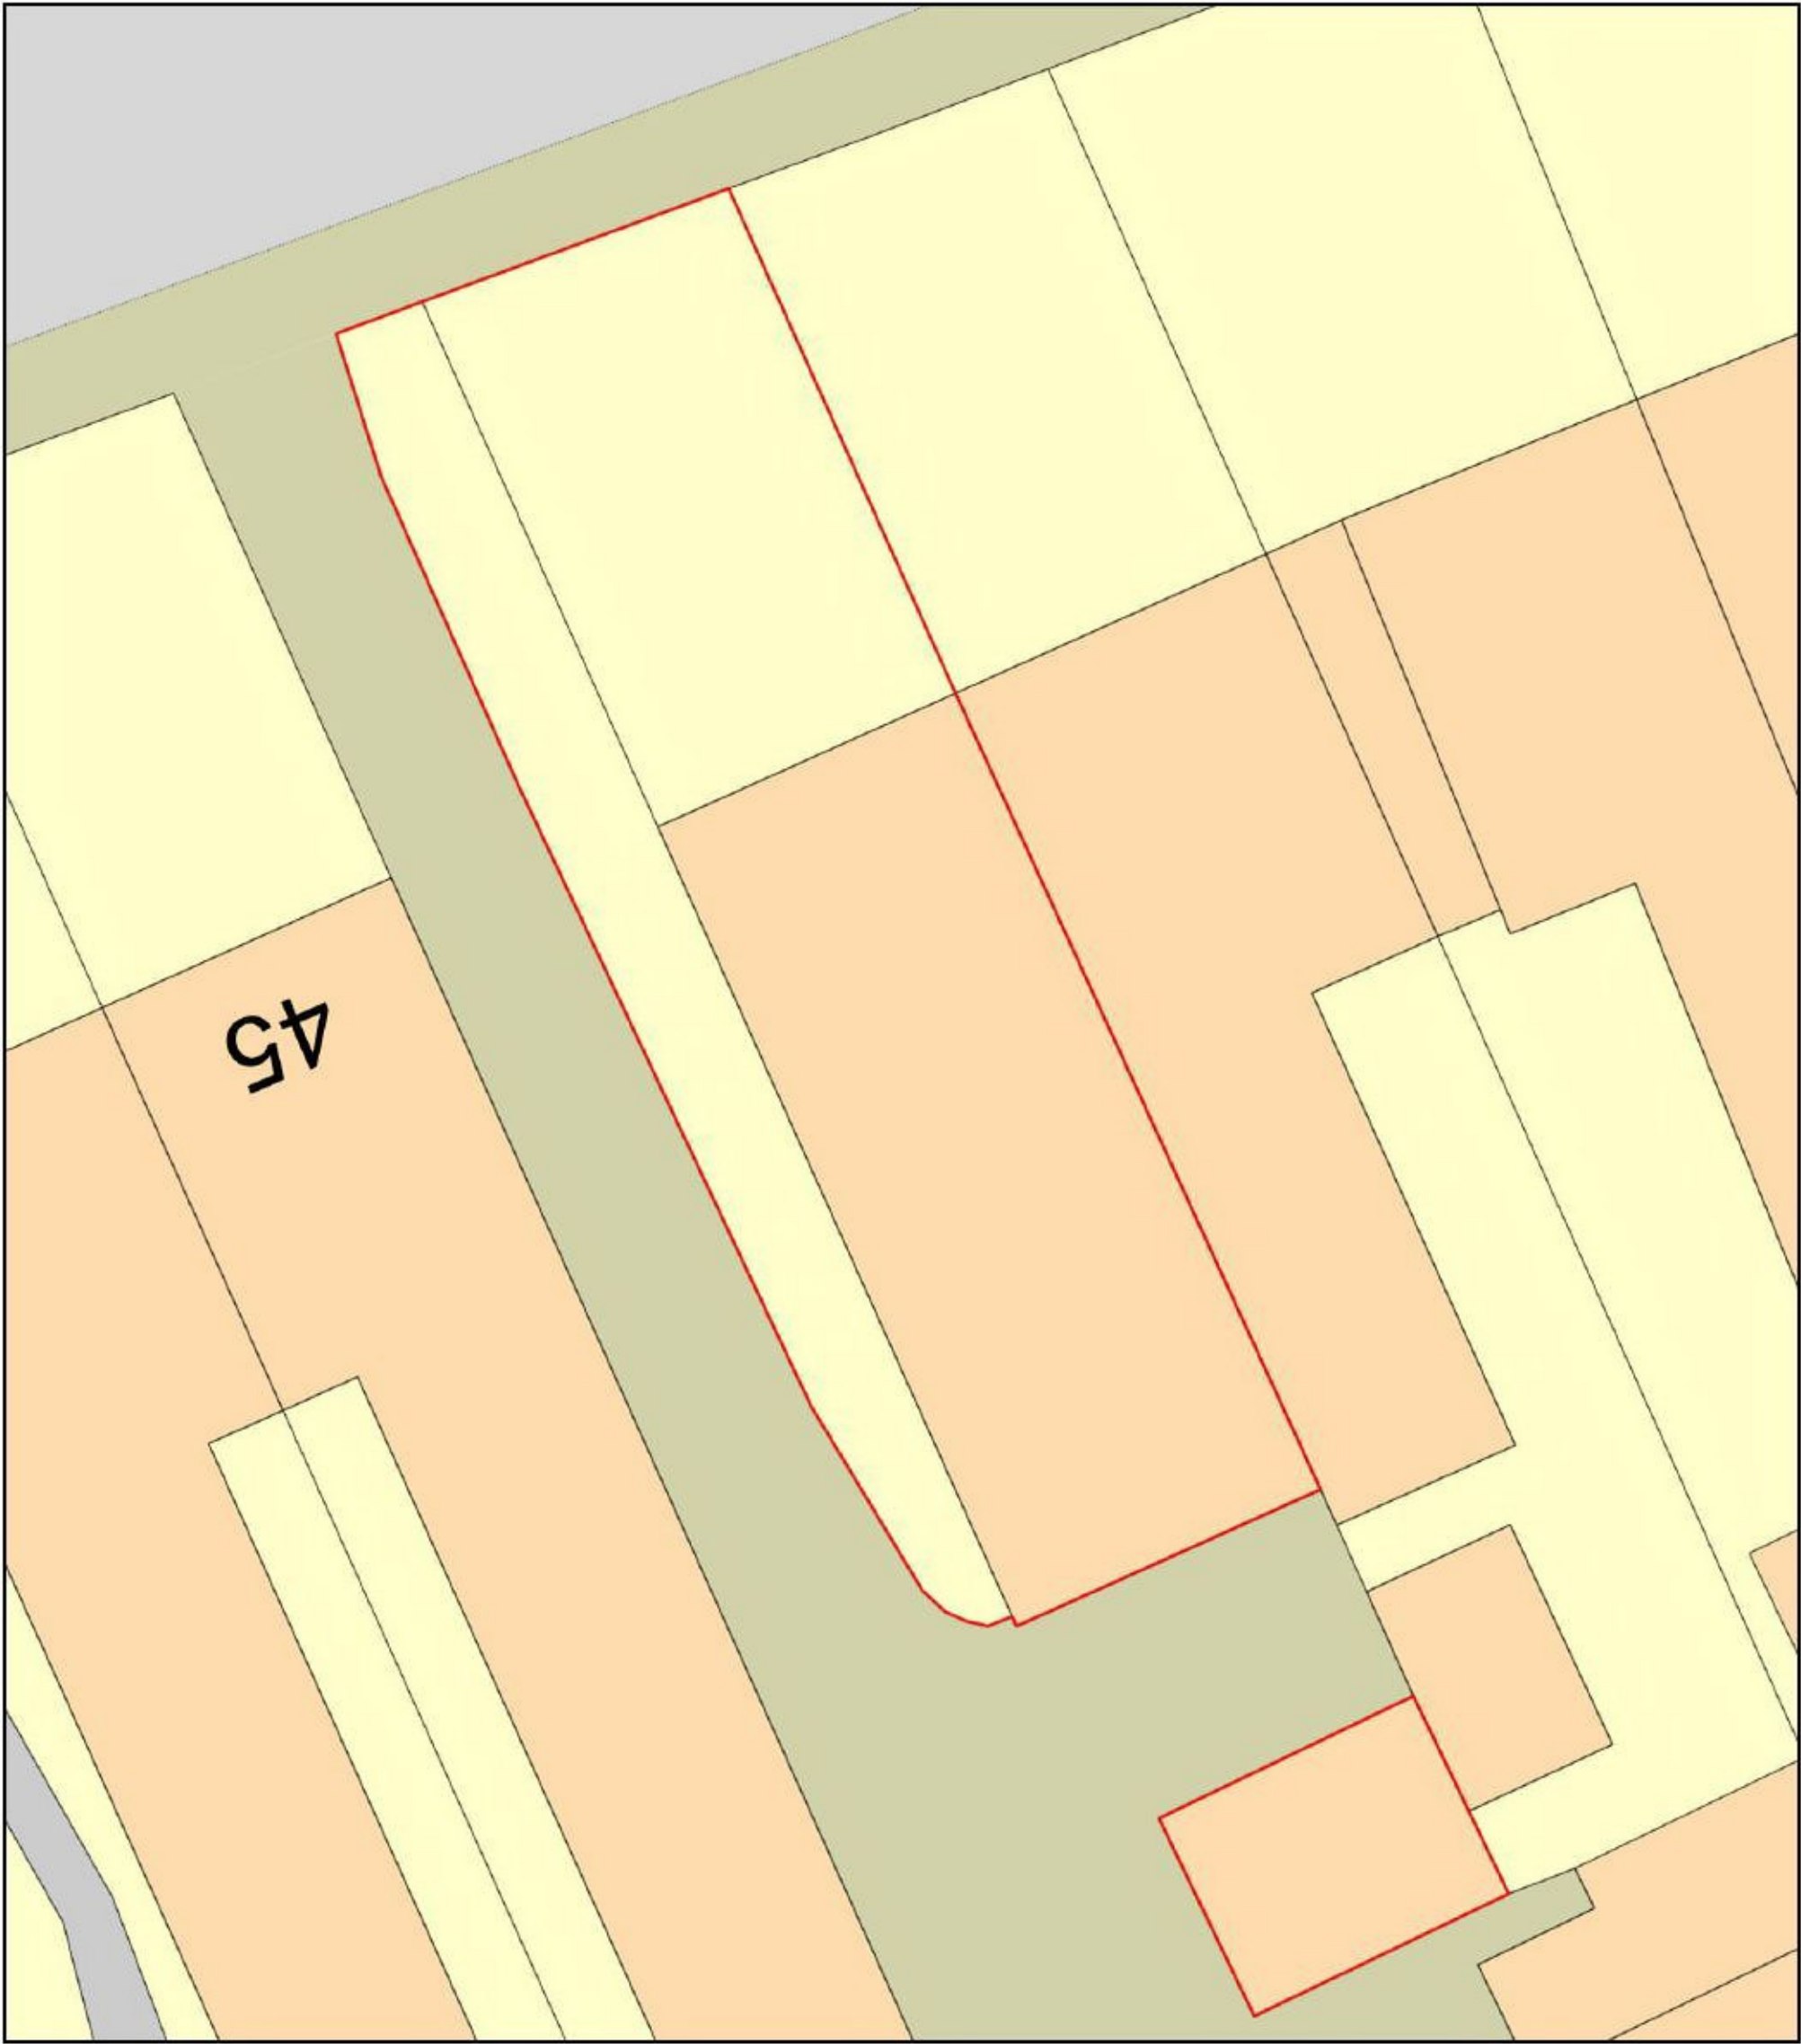

Plan Produced for: dirk parker

Date Produced: 20 Jan 2021

Plan Reference Number: TQRQM21020124054161

Scale: 1:200 @ A4