


Proposed Pond (P1-045) at Strawberry Farm - Site Plan

AREA 90m x 90m

SCALE 1:500 on A4

CENTRE COORDINATES: 483879, 319033

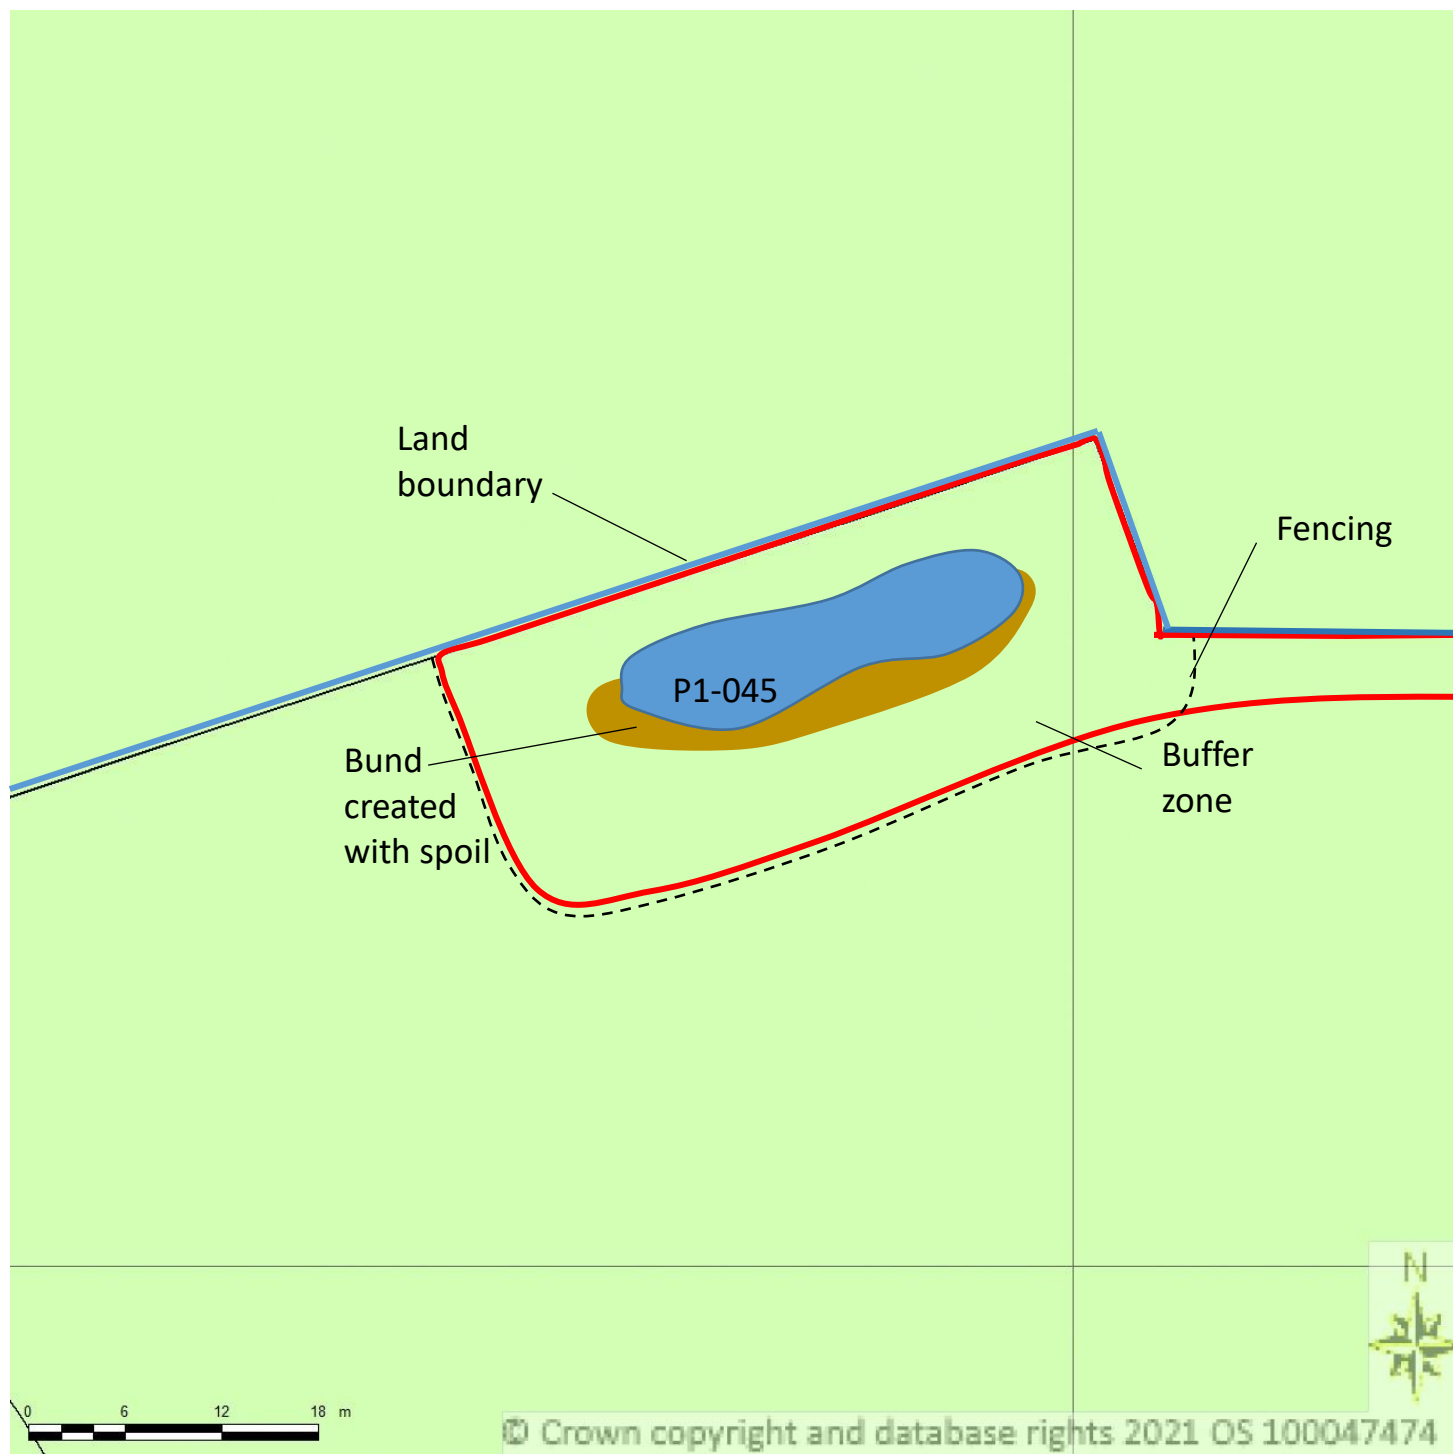

Supplied by Streetwise Maps Ltd

www.streetwise.net

Licence No: 100047474

02/03/2021 14:37:03