

Ref: DM/2100557/FPA Site Plan 1


Scale: 1:2500 @A4

Key

— Landowner Boundaries

- - - Public Rights of Way

□ Site Boundaries (Ponds)

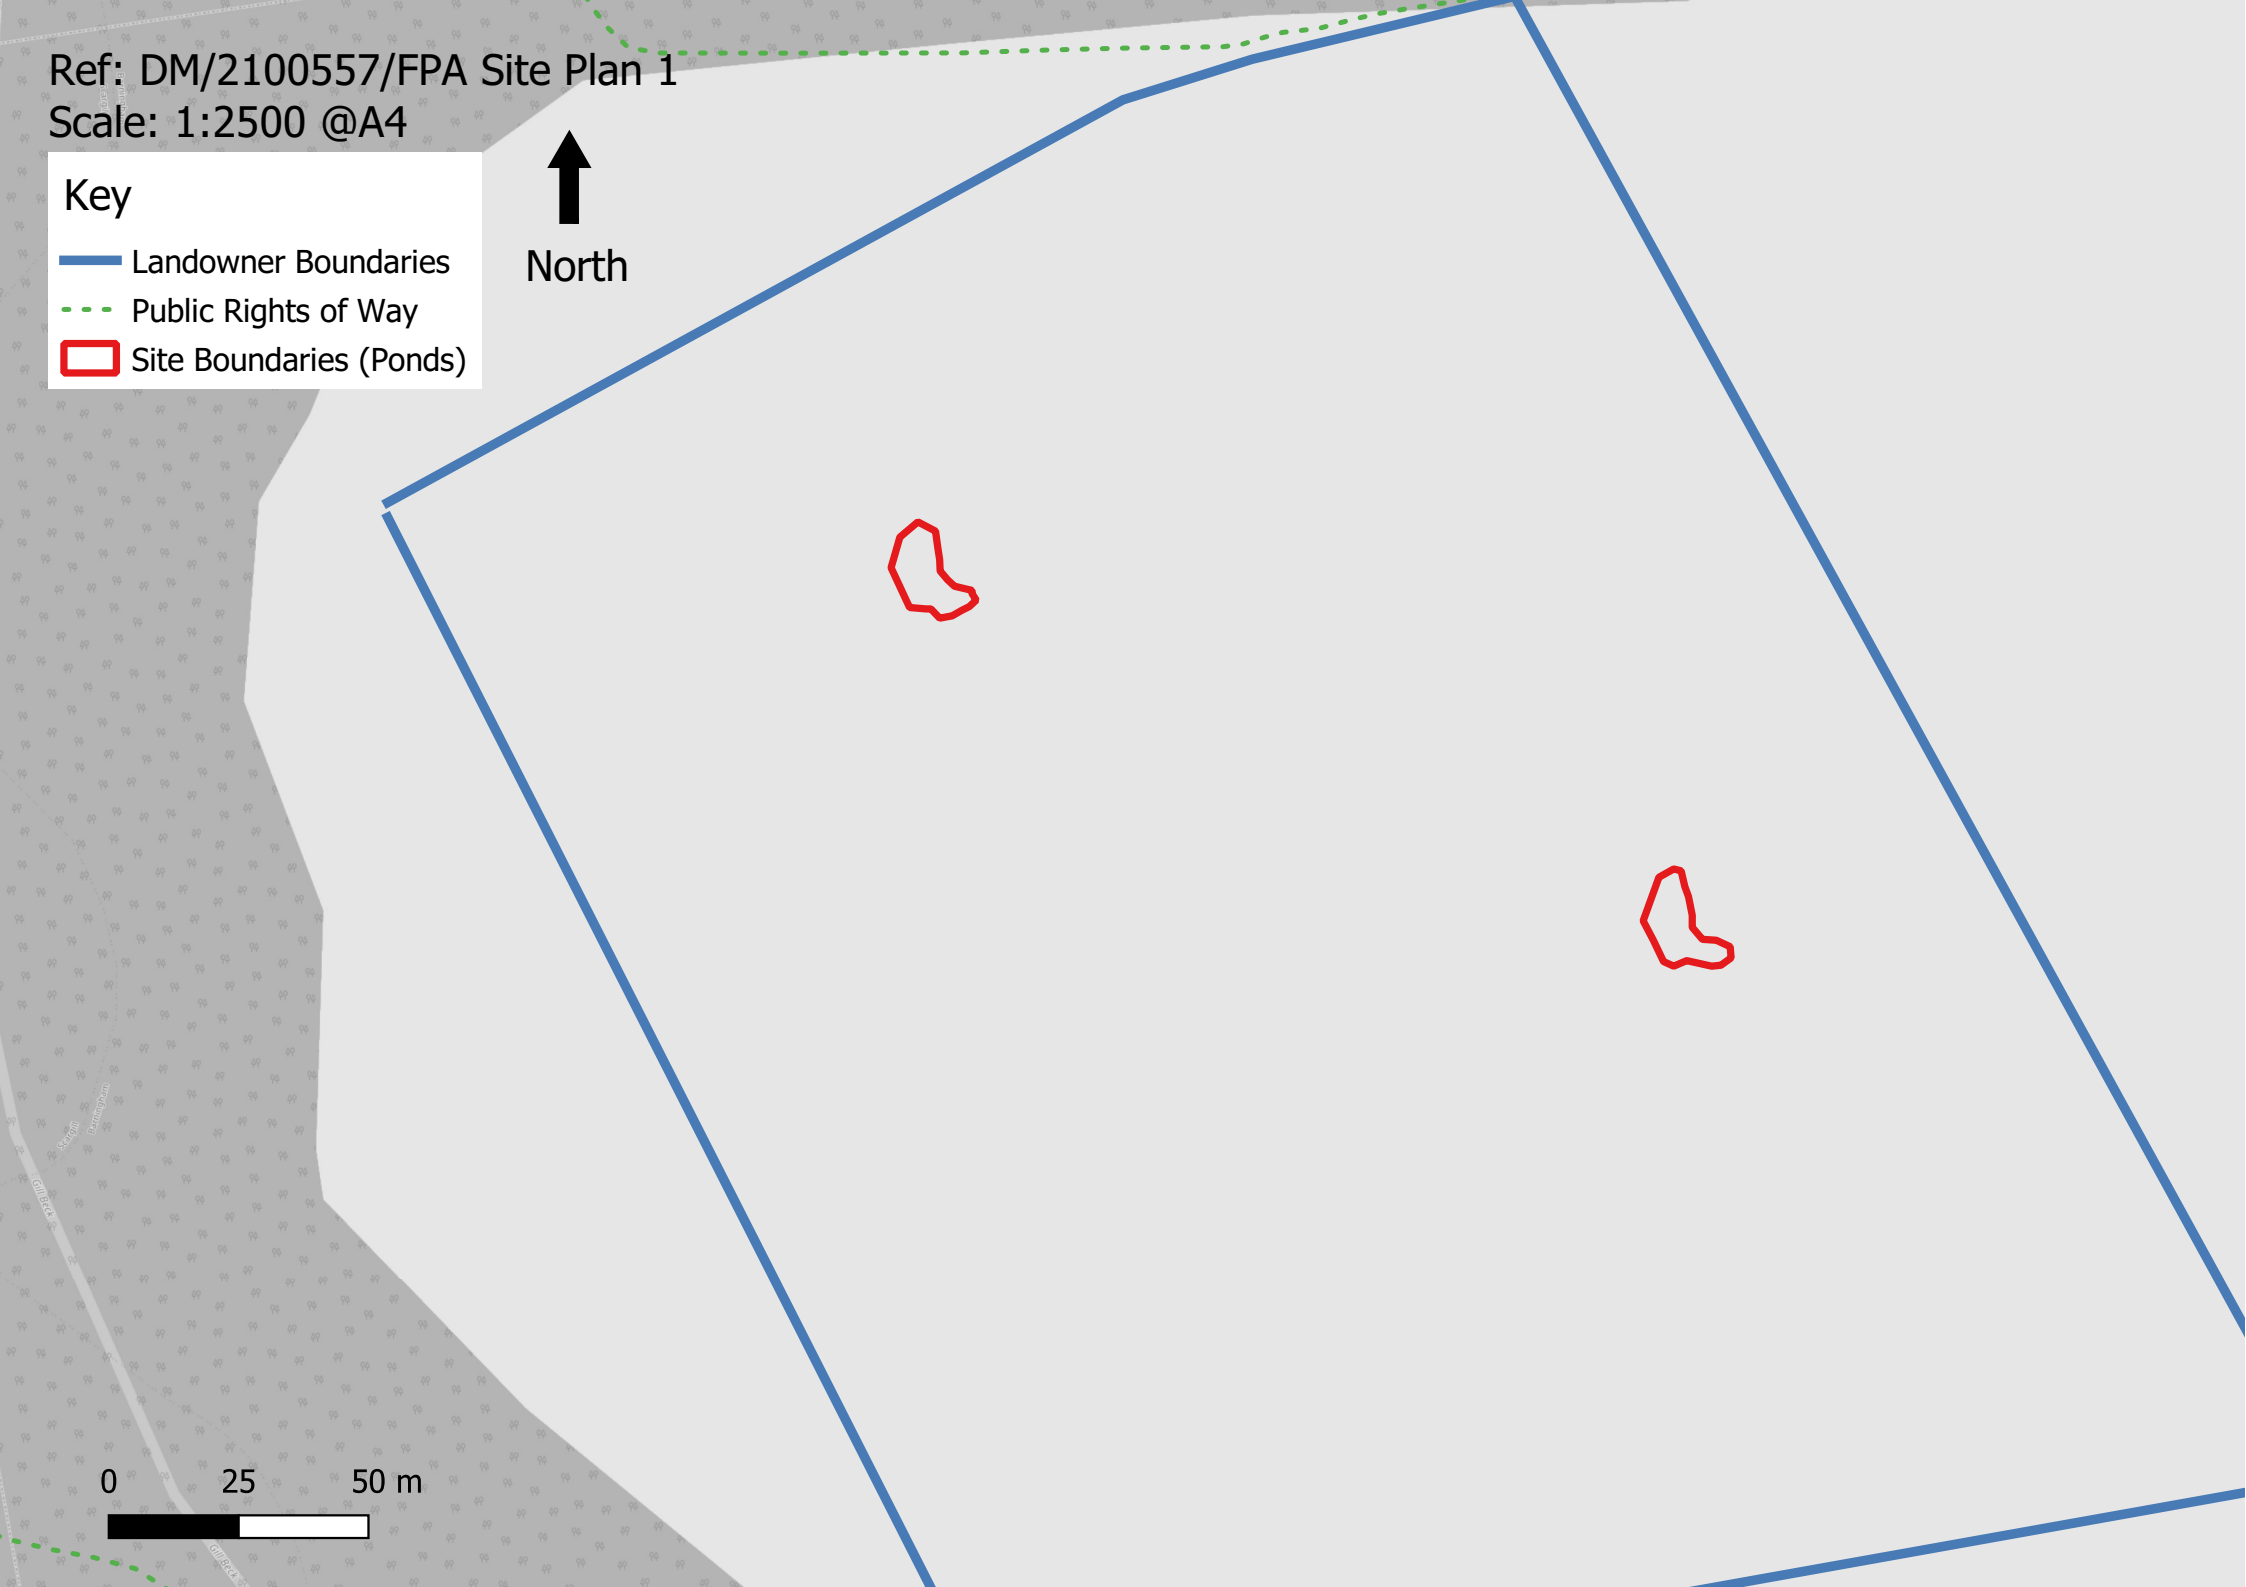

0 25 50 m

