


01 First floor plan - 2 of 2
Scale 1:100 @A1

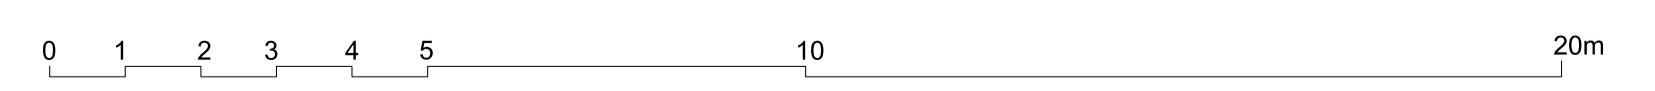

Rev.	Date	Notes	Drawn	Checked

Rev.	Date	Notes	Drawn	Checked

Notes