


South Elevation - As Proposed  
Scale 1:100 @A1

01

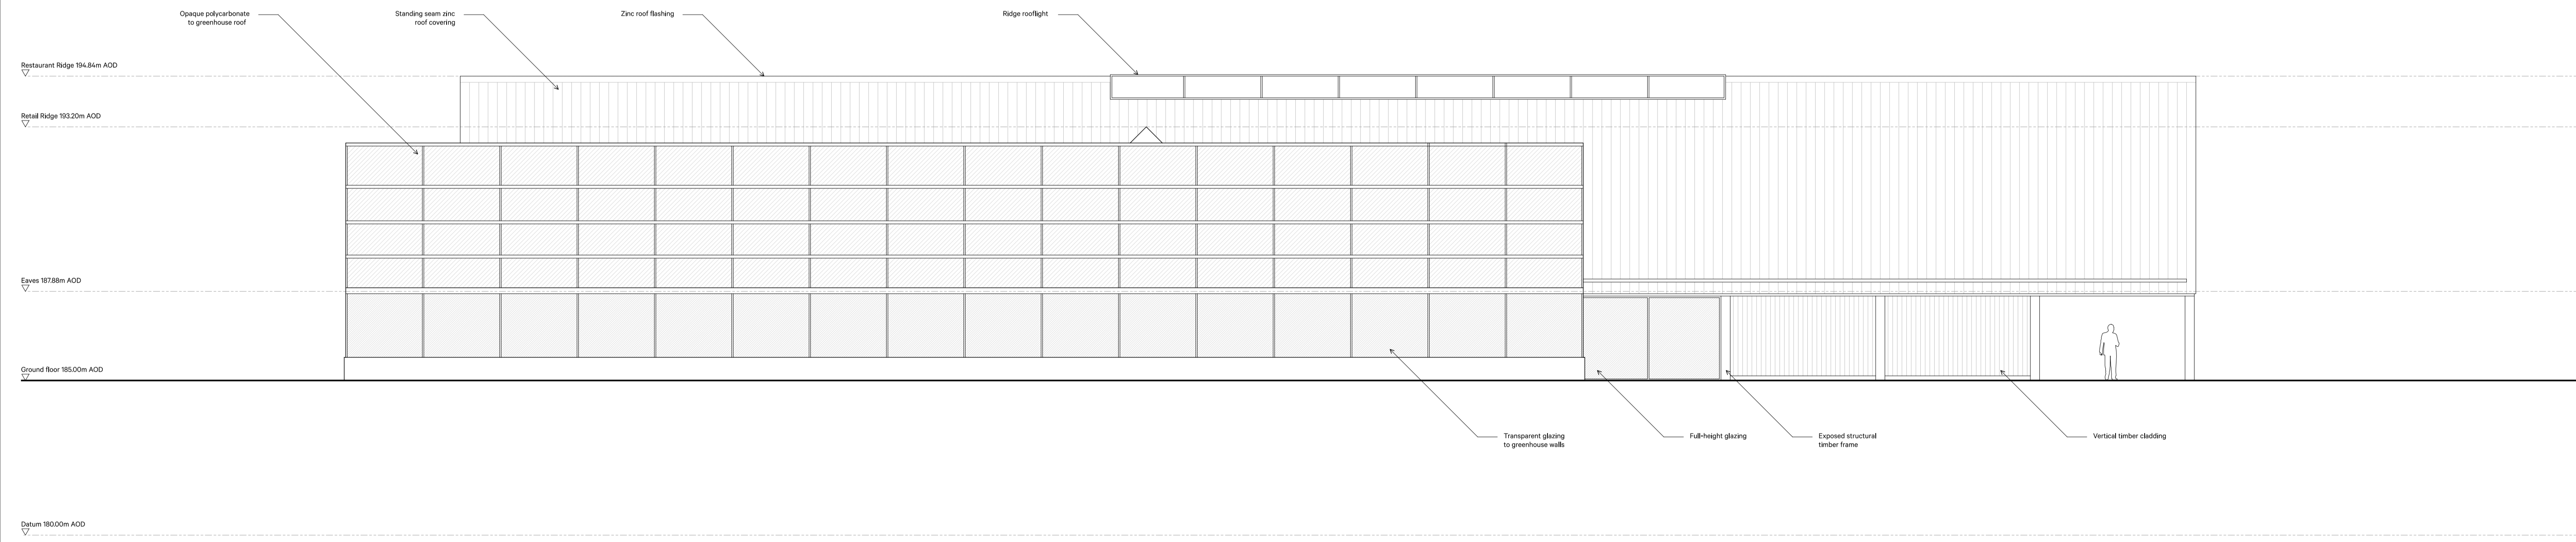

West Elevation - As Proposed  
Scale 1:100 @A1

02



**ArkleBoyce.**  
 074900 10  
 MATT TREW, ARCHITECT  
 100, 101, 102, 103  
 104, 105, 106, 107, 108  
 109, 110, 111, 112, 113  
 114, 115, 116, 117, 118  
 1984, 1985, 1986, 1987, 1988  
 1989, 1990, 199