


00

Key Plan
Not to scale

First floor plan - 1 of 2
Scale 1:100 @A1

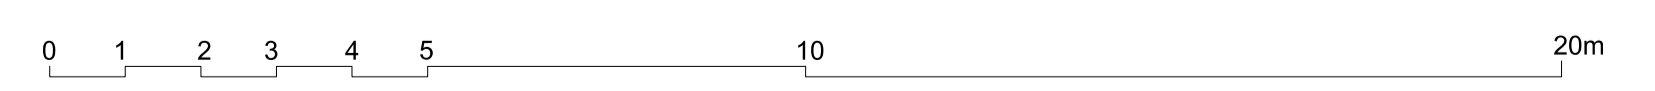

01

Rev.	Date	Notes	Drawn	Checked

Rev.	Date	Notes	Drawn	Checked

Notes