


existing ground floor plan

1:50

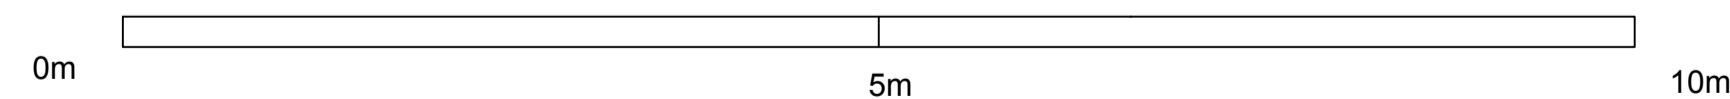

General Notes

Drg. No. MAC/2502

No.	Revision/Issue	Date

Firm Name and Address

Middlesex & Herts
 7 Elgin Drive
 Northwood
 Middlesex
 HA6 2YR
 01923 826280

Project Name and Address

Mr & Mrs Macfarslen
 6 Farm Way
 Northwood
 Middlesex
 HA6 3EF

Project

two storey side extension

Date
 07-03-21

Scale
 1:50

Sheet

01