

dense brambles to be cut back and removed ready to landscape for new garden


T10 Weeping Willow to be removed

smaller lower level trees & bushes removed to make way for new turfed and landscaped communal garden

smaller lower level trees & bushes removed to make way for new turfed and landscaped communal garden

T14 Hawthorn to be removed

extg post and wire fence to be removed to make way for new close boarded timber fencing. Extg palisade fencing to be retained at railway boundary line

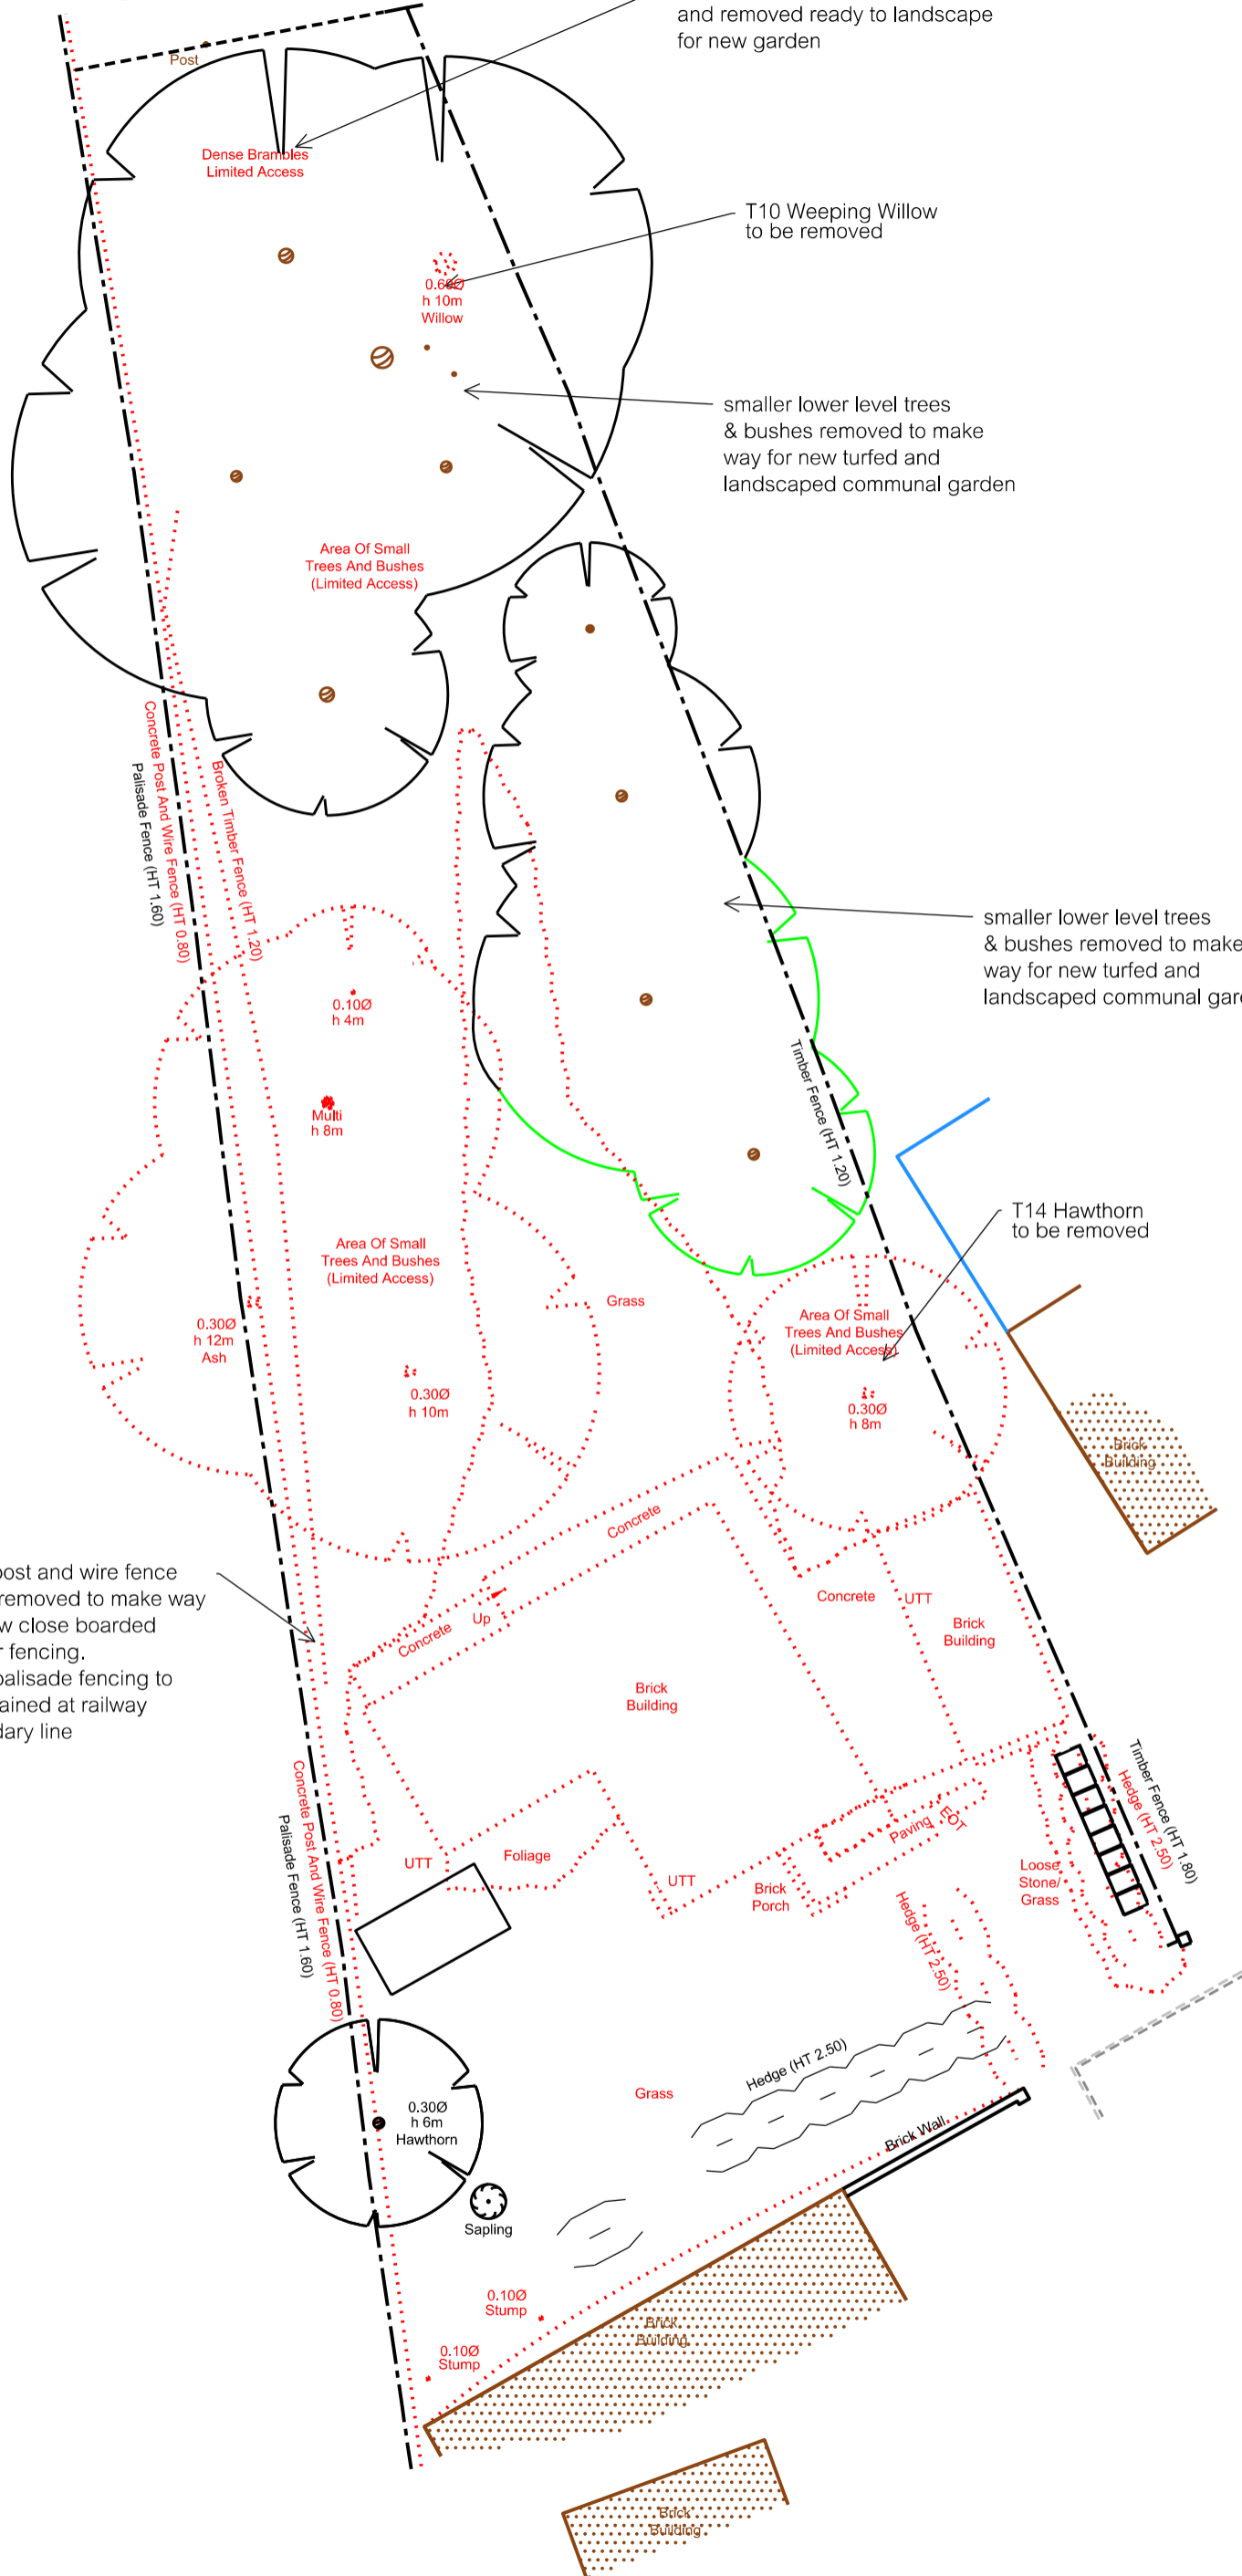


soft landscaping to front retained revision

MN	03.03.21	A
by	date	index

New Apartments
4 Bladon Close
Oxford OX2 8AD

Demolitions Site Plan

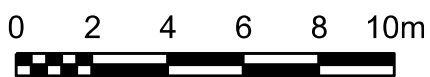

drawing number

109 A

scale 1:200 @ A3

status planning

date 11.02.21 drawn MN