
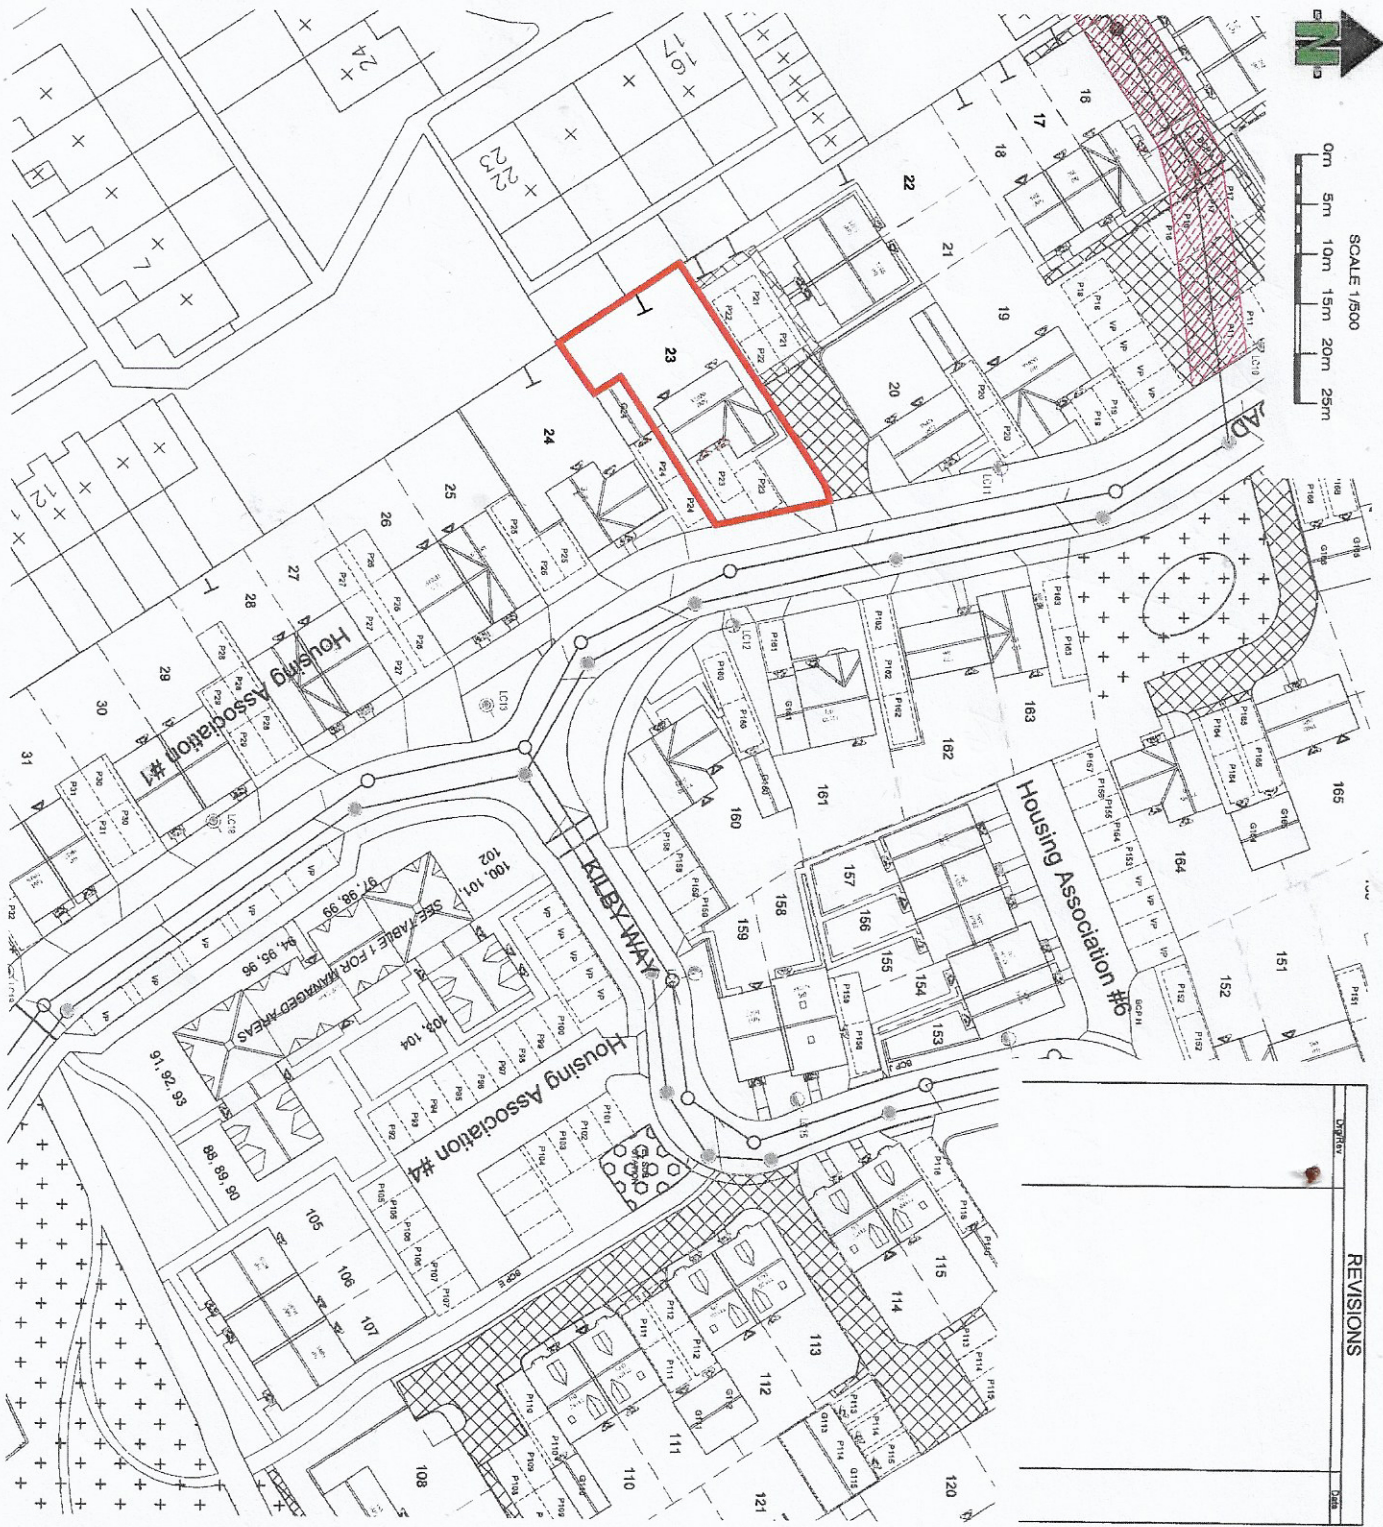


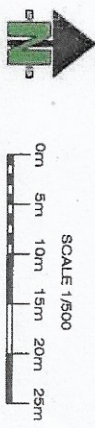


REVISIONS

NO.	DATE	DESCRIPTION
1	12/12/2017	ISSUED TO LEGAL DEPT.

KEY

- SHARED PRIVATE DRIVEWAY
- ESTATE MANAGEMENT COMPANY AREAS
- EXISTING BOUNDARY
- ROADS, FOOTWAYS & VERGES
- FLUT BOUNDARY
- T MARK FOR FENCING
- BN COLLECTION POINT
- WATER MAINS
- ELECTRICITY SUB STATION
- WATER MAIN EXPOSURE FOR SEWERS
- WATER EXPOSURE FOR SURFACE WATER DRAINAGE MAINTENANCE
- STREET LIGHTING COLUMN
- SECTION 27/8 WORKS

BN COLLECTION POINT SCHEDULE	
BOOK #	PAGE RANGING
BOOK A	1, 2, 3, 4, 5, 6, 7, 8
BOOK B	9, 10, 11, 12
BOOK C	13, 14, 15, 16, 17, 18
BOOK D	19, 20, 21, 22
BOOK E	23, 24, 25, 26, 27, 28, 29
BOOK F	30, 31, 32, 33, 34
BOOK G	35, 36, 37, 38, 39
BOOK H	40, 41, 42, 43
BOOK I	44, 45, 46, 47
BOOK J	48, 49, 50

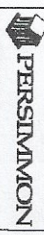

PERSIMMON
Infrastructure & Construction Services
Carsons Drive
Great Cornard, Sudbury
Suffolk CO10 1ST

Drawing:
PLOT 23
46 Grace Farrant Road
Scale: 1/500
Drawing No: SSC-CP-023
Date: 27/07/17
Rev: 1

Issued to Legal Dept.
12/12/2017