


1 Site Plan
Scale 1:500

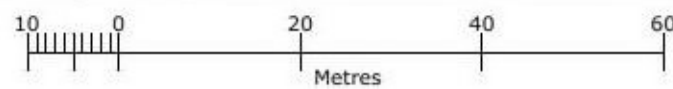

2 Location Plan
Scale 1:1250



Client
R Bond

Project
30 North Street
Fowey
Cornwall
PL23 1DD

Revisions		

Details
Site and Location

Plan Ref:
21550-30NorthSt-LP

Drawn: SPP Date: 6/03/21 Scale: As stated @ A4

Pateman
Architectural
Design

