
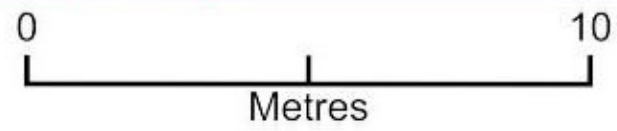


Vanawa Site Plan

PA21/01573-2

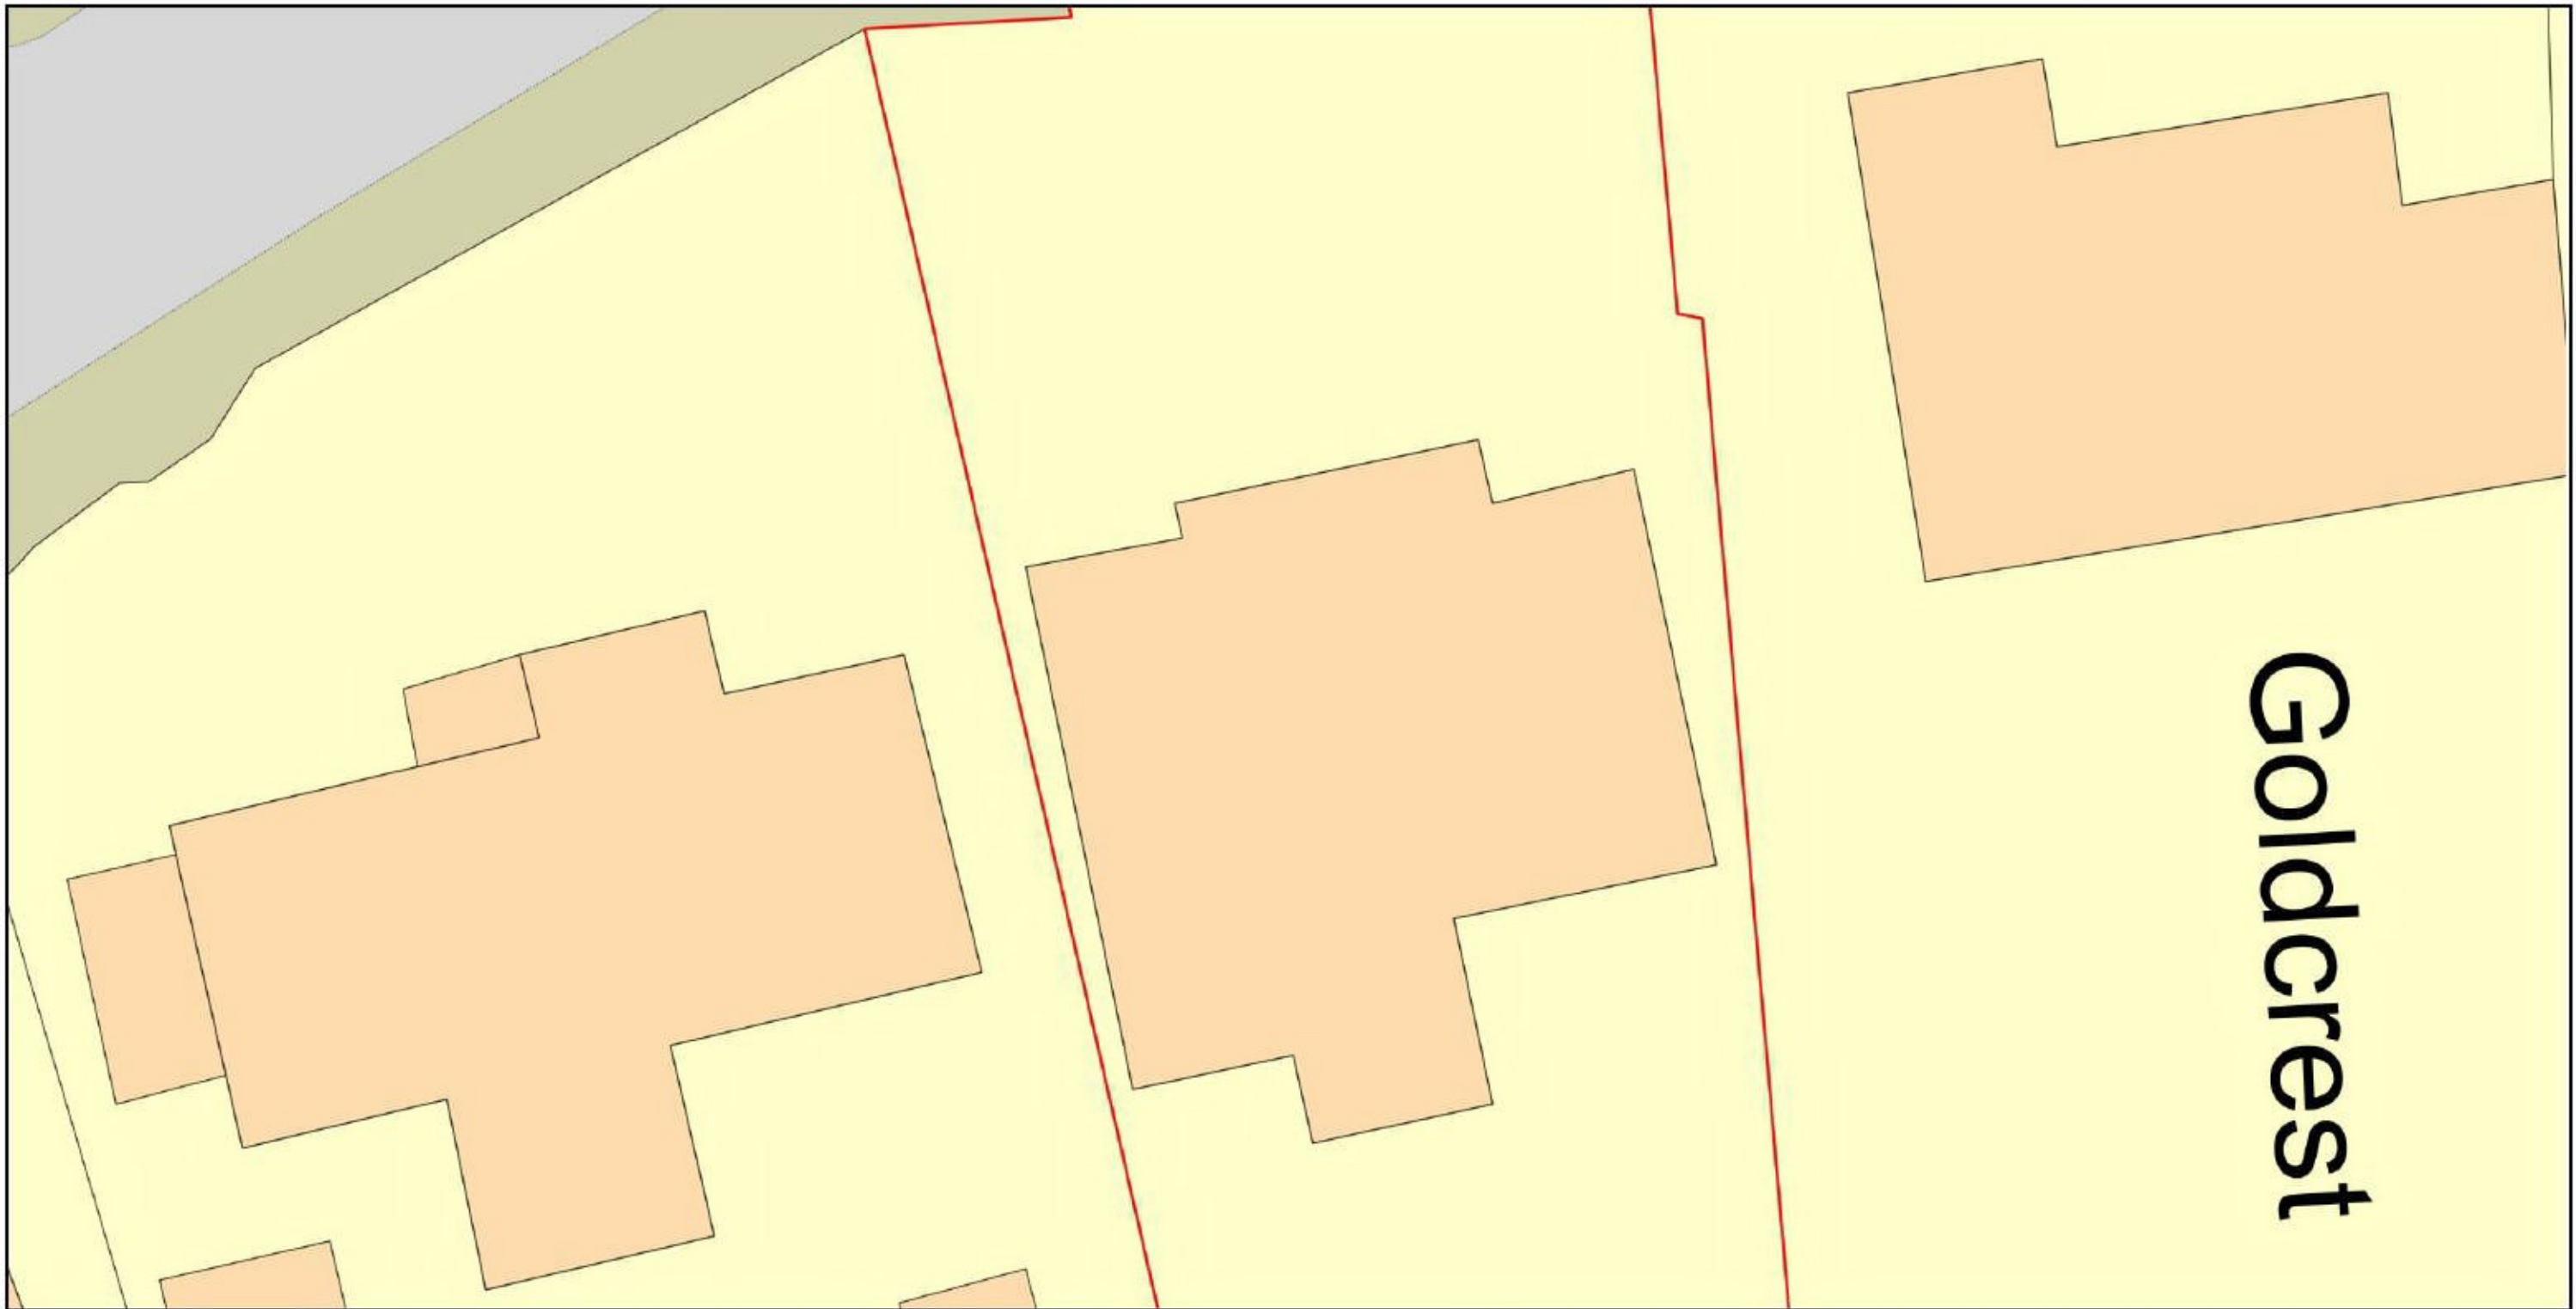

Plan Produced for: Helen Wilson-Prowse
Date Produced: 15 Feb 2021
Plan Reference Number: TQRQM21046124713686
Scale: 1:200 @ A4