


GROUND FLOOR PLAN

FIRST FLOOR PLAN

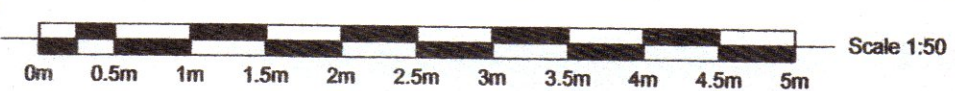

Client: Mr & Mrs K Evans	
Site: 4 Orchard Lands Burstall. IP 8 3 DZ	
Drawing Title: Proposed Extension Plans	
Drawing No: 100/02	Scale: 1:50, 1:200,
Rev:	Date
	Drawn
	Checked