


Existing ground floor plan and elevations scale 1:50

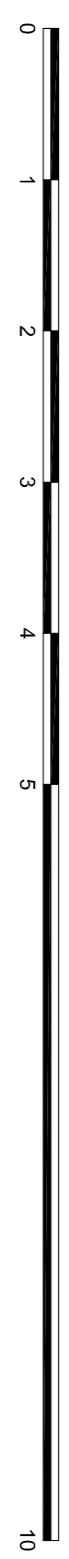

JB ARCHITECTURE
 architecture
 E: admin@jb-architecturedesign.com
 W: www.jb-architecturedesign.com
 T: 01243 933732

For
MRS EDWARDS
 Project
PROPOSED LOFT CONVERSION
 AT 18 CONEY ROAD
 EAST WITTERING,
 PO20 8DA

Title
EXISTING GROUND FLOOR PLAN

Date	Drawn	Scale	Checked
March 2021	JB	1:50 @ A1	.
Job Number		Drawing Number	Revision
PL3.903.21		-10	