



Location Plan

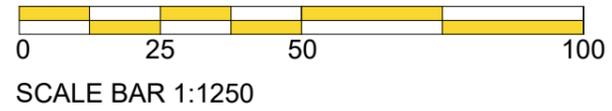

- Key**
- - Existing Dwelling
 - Existing Tree to be removed

Site Plan

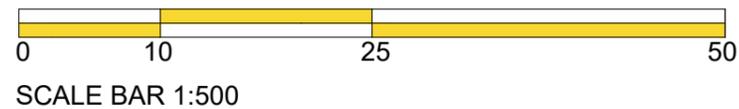

Rev	Date	Details
A	16.11.20	Measurements boundaries added
B	04.02.21	Updated to suit planning officer comments
C	17.02.21	Gable added
D	09.03.21	Plot 1 updated

ophir architecture ltd

Suite 3
 Aspley House
 36 Hylton Street, Birmingham. B18 6HN
 Tel: 0121 439 1151 Email: admin@ophirarchitecture.com
 Registered in England and Wales. Company No. 11534477
 All written/scaled dimensions and floor areas are subject to verification by Contractor(s) on site.
 This drawing and design are © Copyright of Ophir Architecture Ltd.
 No reproduction or alteration is permitted without prior written consent

- Preliminary
- Design
- Information
- Comment
- Planning
- Construction

Client: Matthew Macklin	Scale: 1:1250 - 1:500	Drawing Size: @ A3
Project: Hansell Drive, Dorridge	Project No. MPA01	Drawing No. PL001
Drawing: Location Plan - Site Plan	Date Nov 2020	Revision. D

