


**01** Proposed First Floor Plan  
Scale 1:50

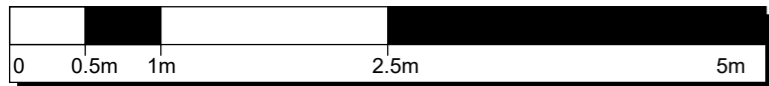


SITE BOUNDARY

**02**  
130

**GENERAL NOTES:** 1. Dimensioned drawings only. Do not scale. 2. All dimensions and levels to be checked on site prior to commencement of any works, and/or preparation of any shop drawings. 3. Any discrepancies in coordinates, levels, or dimensions and must be reported to the architect immediately. 4. All temporary works to be responsibility of the contractor. 5. This drawing is to be read in conjunction with all relevant Architect's drawings, specifications and other Consultant's information.

Rev	Date	Notes
-	28.03.21	Submission for Planning

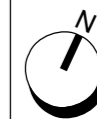

## STUDIO ANTONIS

E info@studioantonis.co.uk  
A 64b Falkland Rd  
London  
N8 0NX

## FOR PLANNING

Title  
Proposed First Floor Plan

Drawing Number  
201\_100

Date  
03.02.21

Purpose  
For Planning Only

Project  
1 and 5 Cobb Street, London,  
E1 7LB

Client  
Theo Lomas and William Nathan