
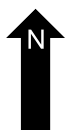


Broxwood site plan

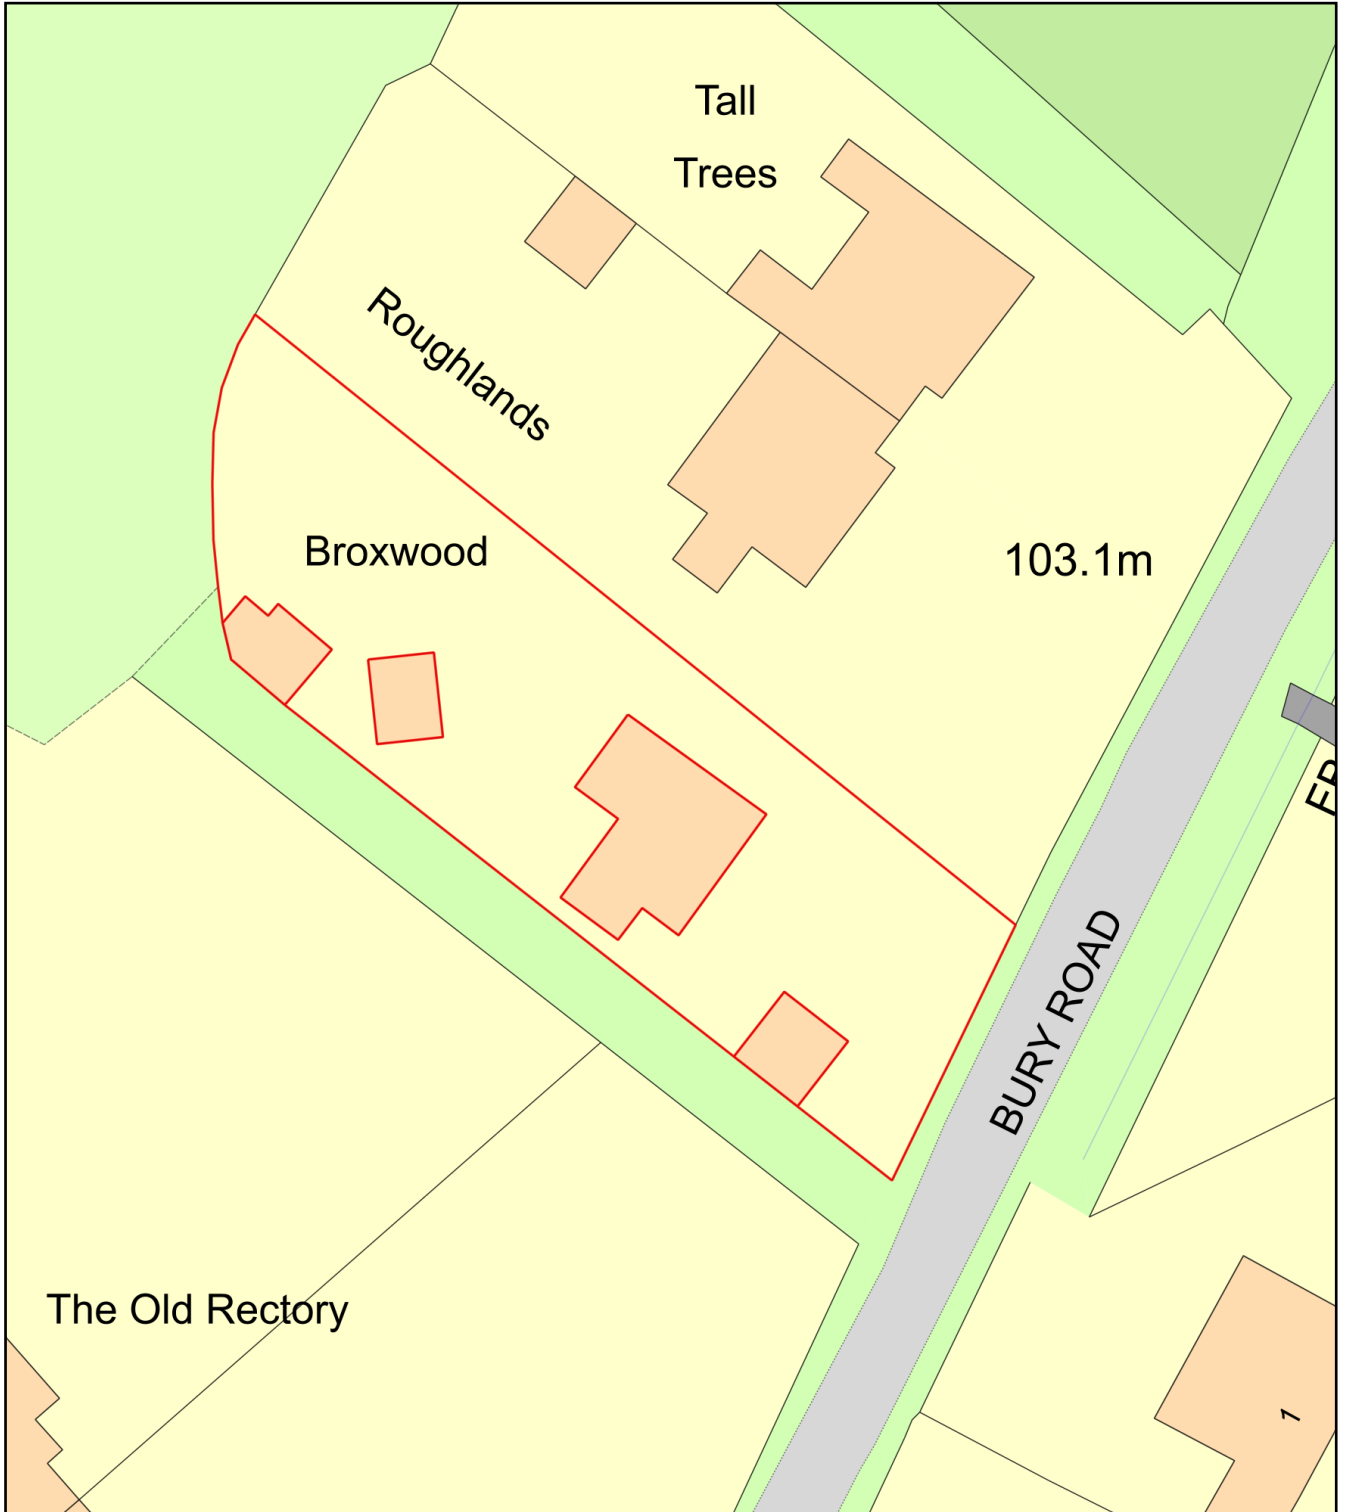

Plan Produced for: Babergh District Planning

Date Produced: 10 Apr 2021

Plan Reference Number: TQRQM21100161238275

Scale: 1:500 @ A4