


Block Plan - Site Plan

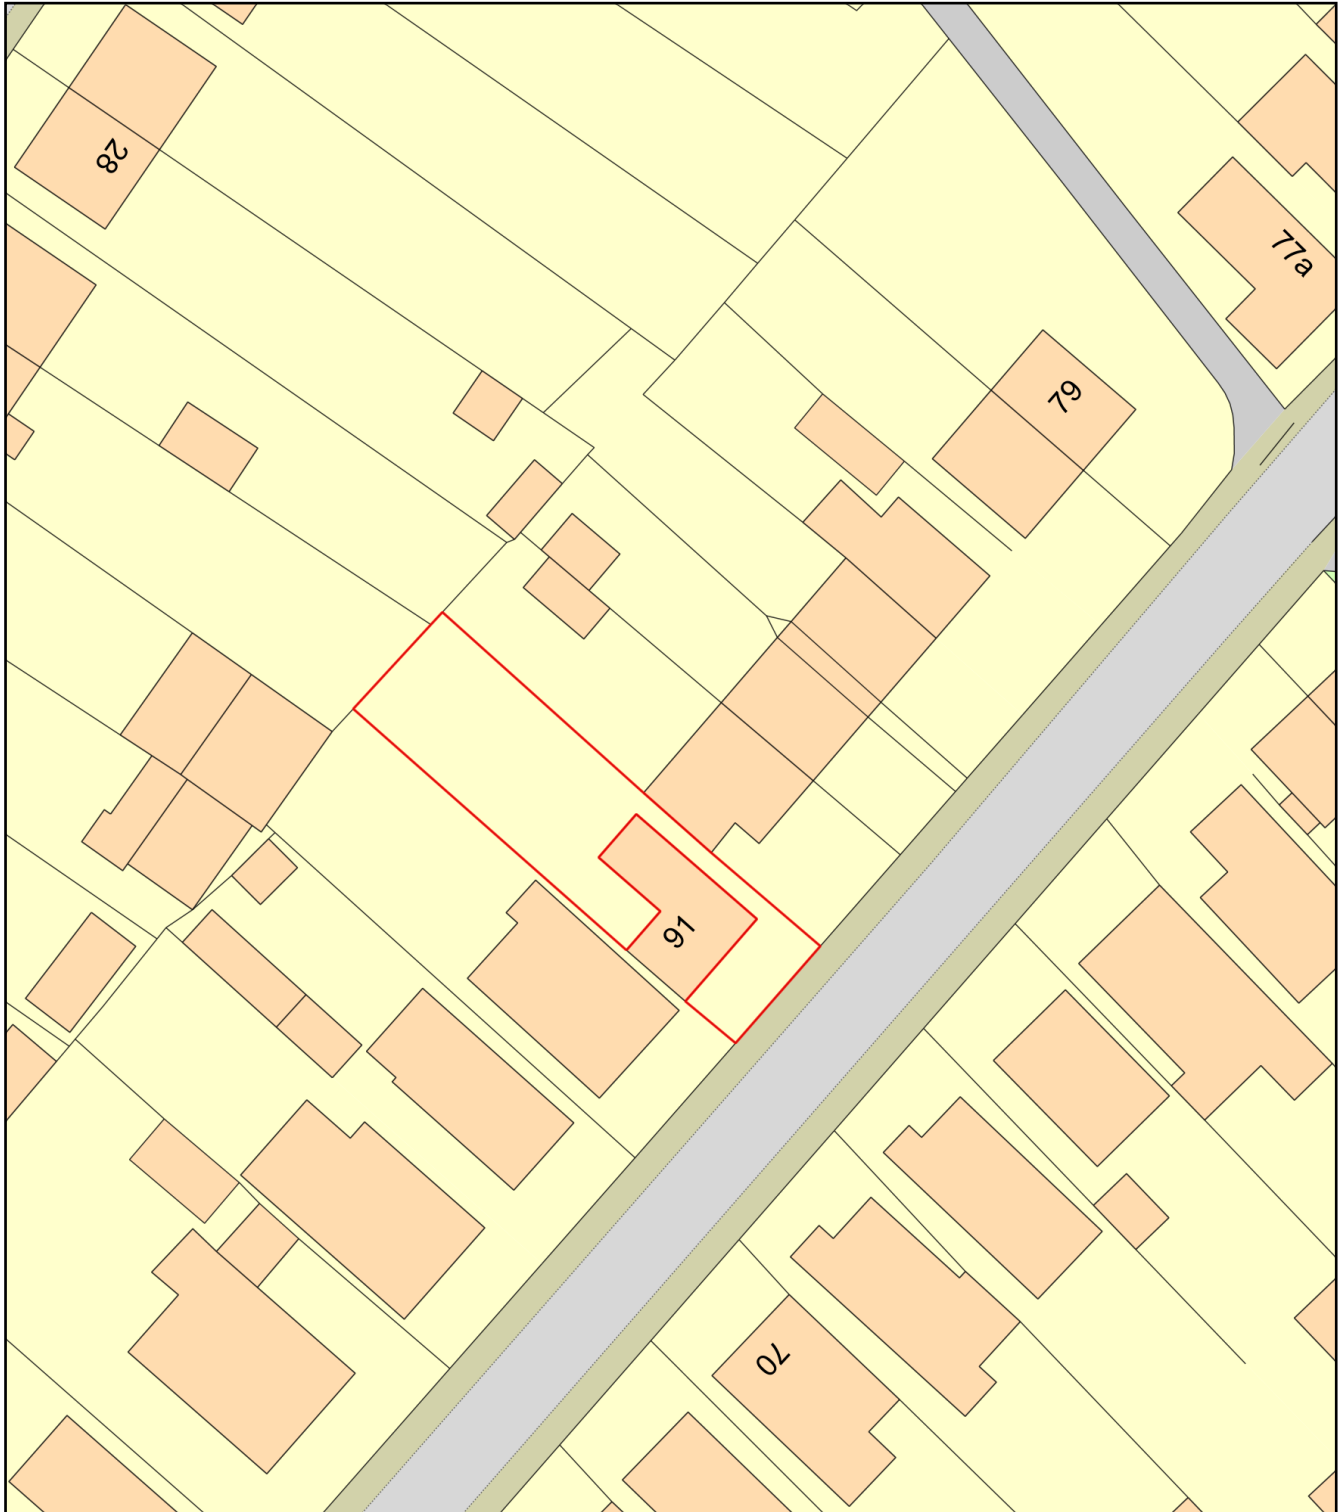

Plan Produced for: EHDC

Date Produced: 21 Mar 2021

Plan Reference Number: TQRQM21080134704778

Scale: 1:500 @ A4