

UPPER GROUND FLOOR
112sqm

Sedum Roof

Terrace

Lounge

Dining

cloaks


WC

Kitchen

Pantry

Utility

TV Room

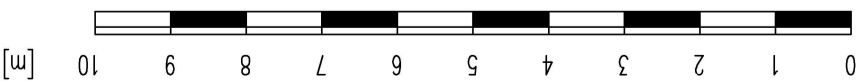

drawing status	Planning
revision:	
description:	
date:	
drawn by:	
checked by:	
drawn:	
checked:	
drawn:	
checked:	
drawn:	
checked:	
drawn:	
checked:	

GENERAL ARRANGEMENT

SADAarchitecture

P : Suite 14, Argem House, 4-6 Spicer St, St Albans, Herts, AL3 9PQ.
 E : info@sada-architecture.com
 W : www.sada-architecture.com
 T : 01727 869810

Project: **September Hill, Arxenden**
 Drawing: Upper Ground Floor Plan
 Date: 03.21 drawn by: JD checked: SA
 Scale: 1:100 @ A3 drawing no: 302 rev. no.: P.01
 Copyright: This drawing is design and to be reproduced without permission.