

Note


This drawing is protected by copyright and must not be copied or reproduced without the written consent of Graham Simpkin Planning. All dimensions and sizes to be checked on site. North points are indicative. ©



2 The Parade, Ash Road, Hartley
Longfield, Kent DA3 8BG

Tel: 01474 703705
www.grahamsimpkinplanning.co.uk
Email: webmail@grahamsimpkinplanning.co.uk

Project Title 2 Bonnyacre Farm Cottis, Culverstone Green, Kent, DA13 0RF		Job No 2999
Drawing Title Existing First Floor Plan	Drawing No 03	Revision A 03.06.2019
Date 05.04.2019	Drawn by JV	Checked by DA
Scale 1:100@ A3	Note Revision A: fenestration corrected.	

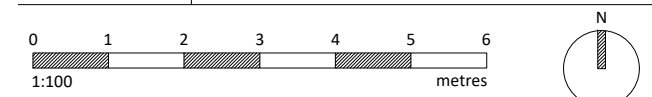

Existing First Floor Plan
1:100