
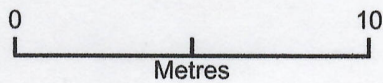


Site Plan

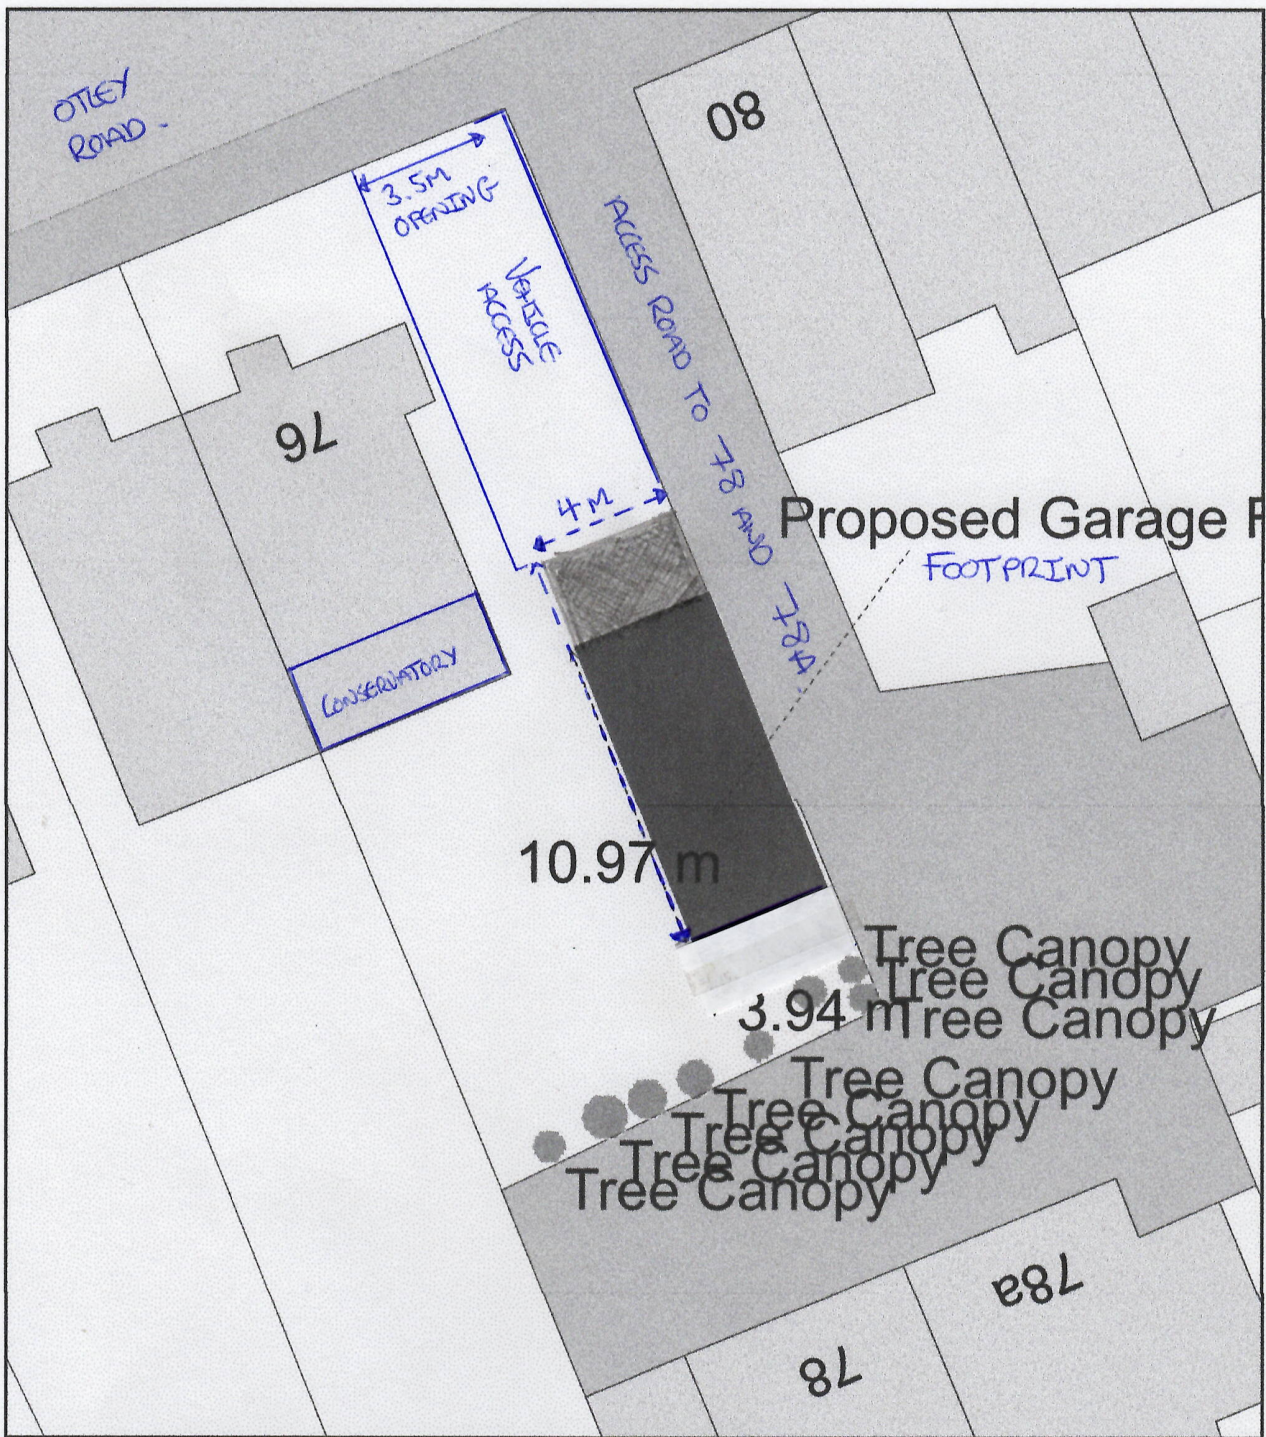

Plan Produced for: 21/01863/HOU

Date Produced: 20 Apr 2021

Plan Reference Number: TQRQM21110122754343

Scale: 1:200 @ A4