


Proposed Roof Plan

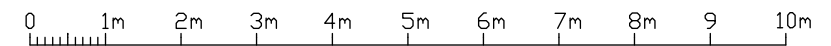

Project
 Land r/o 123 & 125
 London Road KT17 2BS

Rev	Date	Description

Proposed Section and Roof Plan
 Drawing No. PF 3/21 008
 Scale 1:100 @ A3