

# 81 CHURCH STREET, GL20 8RX




(D) BUILT-IN METER BOX

Proposed gas meter would be located in the cellar near the gas supply connection. This will protect the fabric of the building with minimal disruption to its aesthetics and history.



**FRONT ELEVATION**  
SCALE 1:100

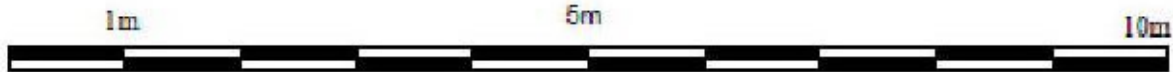

© MEKKARA Architectural Consultants - THIS DRAWING AND DESIGN REMAINS THE COPYRIGHT AND INTELLECTUAL PROPERTY OF MEKKARA Architectural Consultants. SHALL NOT BE COPIED OR REPRODUCED IN ANY FORMAT WITHOUT APPROVAL.

**MEKKARA**  
Architectural Consultants

50, Vile Stn Road,  
Cheltenham, GL53 9NA  
www.mekara.co.uk, meo@gmail.com  
Ph: 01242 28075, 07940 02042

Drawing Title  
**FRONT ELEVATION**  
81 CHURCH STREET  
TEWKESBURY, GLOS, GL20 8RX

Scale 1:100 on A4

Date **MAR 2021** Drawn By **RMC**

Job No	Drawing NO	Rev.
<b>0221-37</b>	<b>120</b>	-