


81 CHURCH STREET, GL20 8RX



FRONT ELEVATION
SCALE 1:100

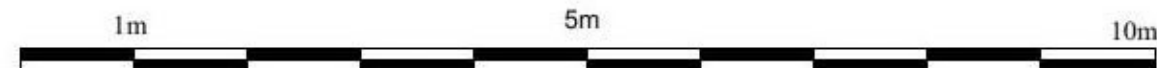

© MEKKARA Architectural Consultants - THIS DRAWING AND DESIGN REMAINS THE COPYRIGHT AND INTELLECTUAL PROPERTY OF MEKKARA Architectural Consultants. SHALL NOT BE COPIED OR REPRODUCED IN ANY FORMAT WITHOUT APPROVAL.



50, Whaddon Road,
Cheltenham, GL52 5NA
www.MekKara.co.uk, mac@gmail.com
Ph: 0124228875, 07843020249



Drawing Title

FRONT ELEVATION
81 CHURCH STREET
TEWKESBURY, GLOS, GL20 5RX

Scale

1:100 on A4

Date

MAR 2021

Drawn By

RMC

Job No

0221-37

Drawing NO

120

Rev.

-