



SITE PLAN 1:500

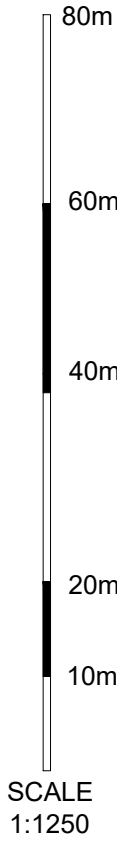

LOCATION PLAN scale 1:1250 / A3

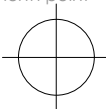

| REV                                                                       | BY                  | CHECKED                                                                                              | DATE       |
|---------------------------------------------------------------------------|---------------------|---|------------|
| A                                                                         | AB                  |   | 20/04/2021 |
| SCALE BAR ADDED                                                           |                     |   |            |
| Notes: All dimensions to be checked on site<br>Do not scale from drawings |                     |   |            |
| client<br>Mr A Taylor                                                     |                     |   |            |
| project<br>New Development at :<br>1 Walnut Close<br>Eynsford DA4 0ES     |                     |   |            |
| drawing title<br>Location Plan<br>Site Plan<br>as Existing                |                     | scale at sheet<br>1:1250 A3<br>1:500 A3                                                              |            |
| issue purpose<br>PLANNING APPLICATION                                     |                     |   |            |
| project no.<br>2018-741                                                   | drawing no.<br>PA01 |   |            |
| sheet                                                                     | revision<br>A       | north point<br> |            |
| drawn<br>MMN                                                              | checked by          |   |            |
| signed                                                                    | date<br>MAR 2021    |   |            |