


North-East Elevation (Existing)  
1 : 200



South-East Elevation (Existing)  
1 : 200



South-West Elevation (Existing)  
1 : 200

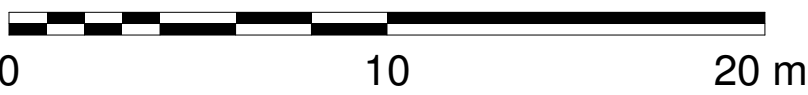

A 13.03.20 Updated for revised Stage 4				TP
REV	DATE	REVISION NOTES		BY / CHKD
<div><div><div>THE BUSH CONSULTANCY</div><div></div></div></div>		5.20 PAINTWORKS BATH ROAD   BRISTOL   BS4 3EH TEL +44 (0)117 316 0570 info@thebushconsultancy.com www.thebushconsultancy.com		
		CLIENT Castleforge Partners		
		PROJECT TITLE Generator Building, Bristol		
		DRAWING TITLE Existing Elevations		
DRAWING STATUS CONSTRUCTION ISSUE		RIBA STAGE STAGE 3	BIM STATUS D3	
DRAWN MGB	CHECKED TP	DATE 22.03.19	SCALE 1 : 200 @ A1	REVISION A
DRAWING No. 3473 - TBC - V1 - XX - DR - A - 2001				