




Rear Elevation with neighbour's proposal

1:50

RevID	Change Name	Date

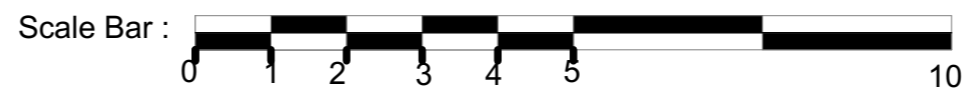

**eznat**

DRAWING NO. 177.02.02

LAYOUT TITLE. Existing Rear Elevation

DRAWN/CHECKED BY Fatima Mohattane/Joe Bvumburai

PROJECT NAME. 22 Woodhall

Date 11/03/2021

Scale:1:50 @ , A3