


Stoke Farm Orchards Barn

SITE LOCATION PLAN.

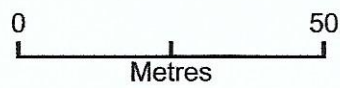


Plan Produced for: David Upson

Date Produced: 20 Apr 2021

Plan Reference Number: TQRQM21110132731137

Scale: 1:1250 @ A4

Stoke Farm Orchards Barn (Site Plan)

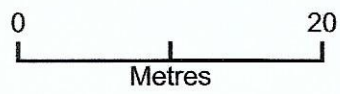

Plan Produced for: David Upson





Date Produced: 20 Apr 2021

Plan Reference Number: TQRQM21110133307801

Scale: 1:500 @ A4

PROPOSED ELEVATIONS (1-100)

NEW AGRICULTURE BARN: STAKE FARM BATTISFORD

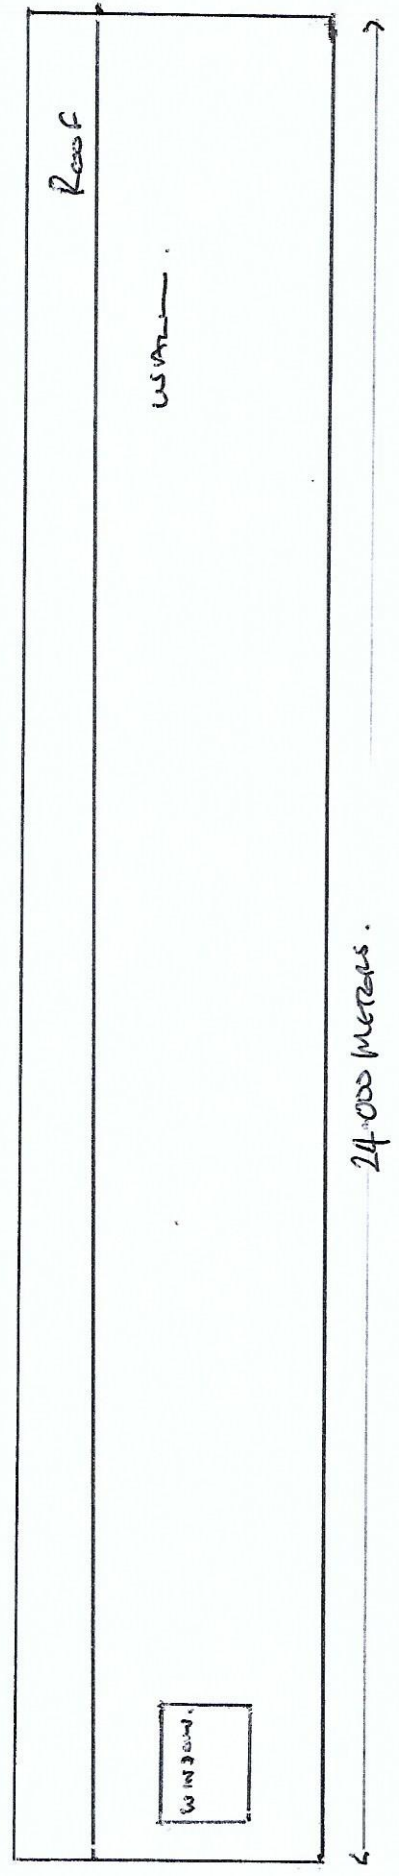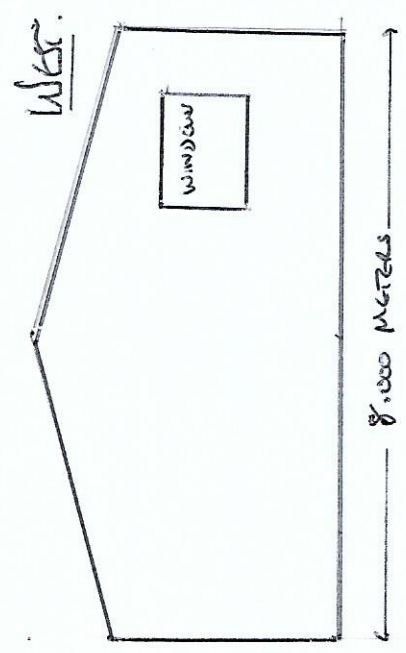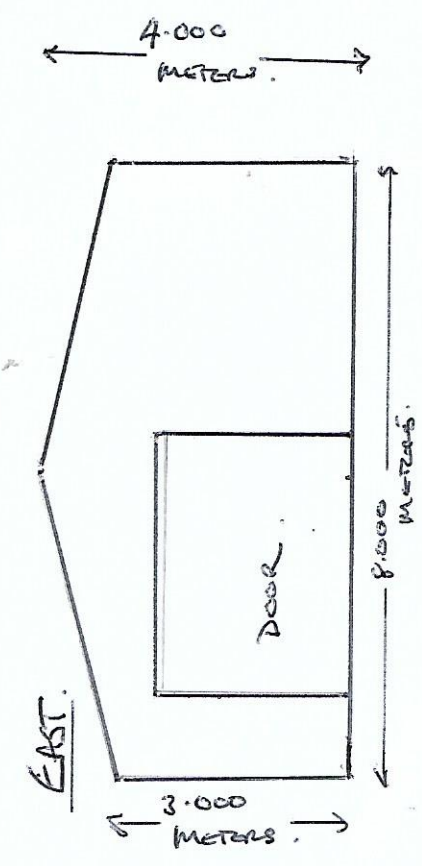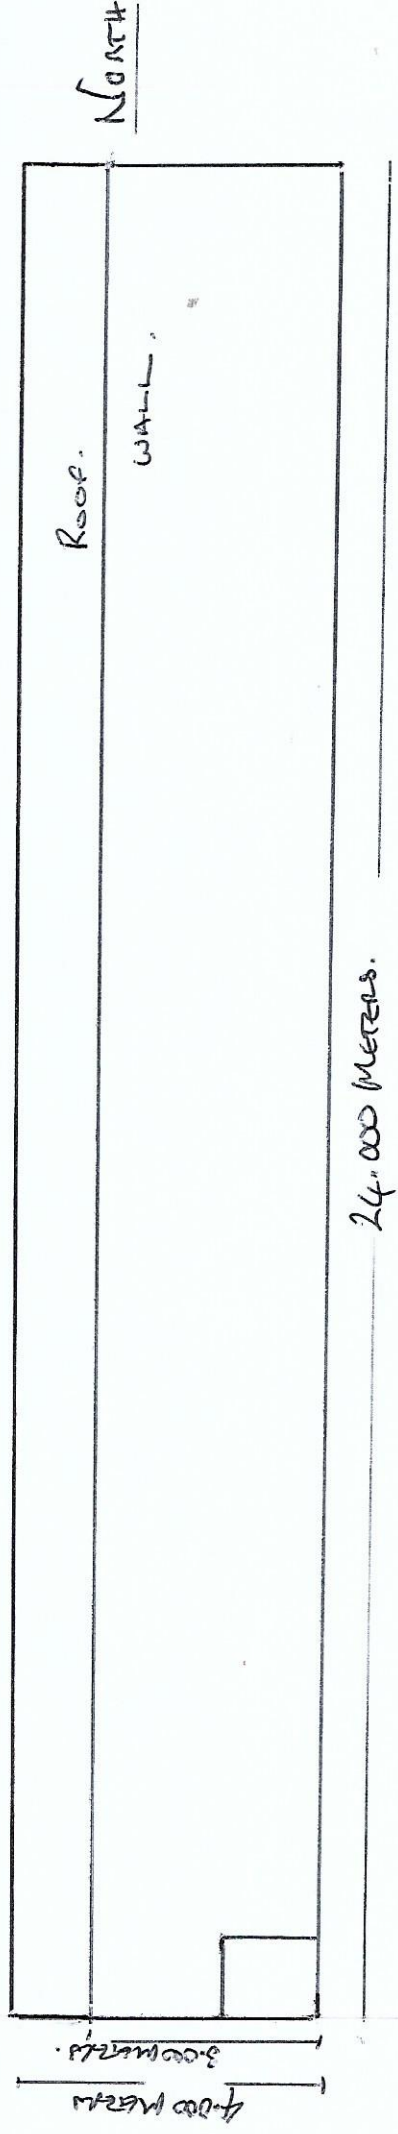

PROPOSED LAYOUT (1-100):

NEW AGRICULTURAL BARN: STAKE FROM BATTISDORF.

