


Drawing based on Douglass Geomatics
 Dwg No: DG20023-3-1B
 Date: 01/04/20

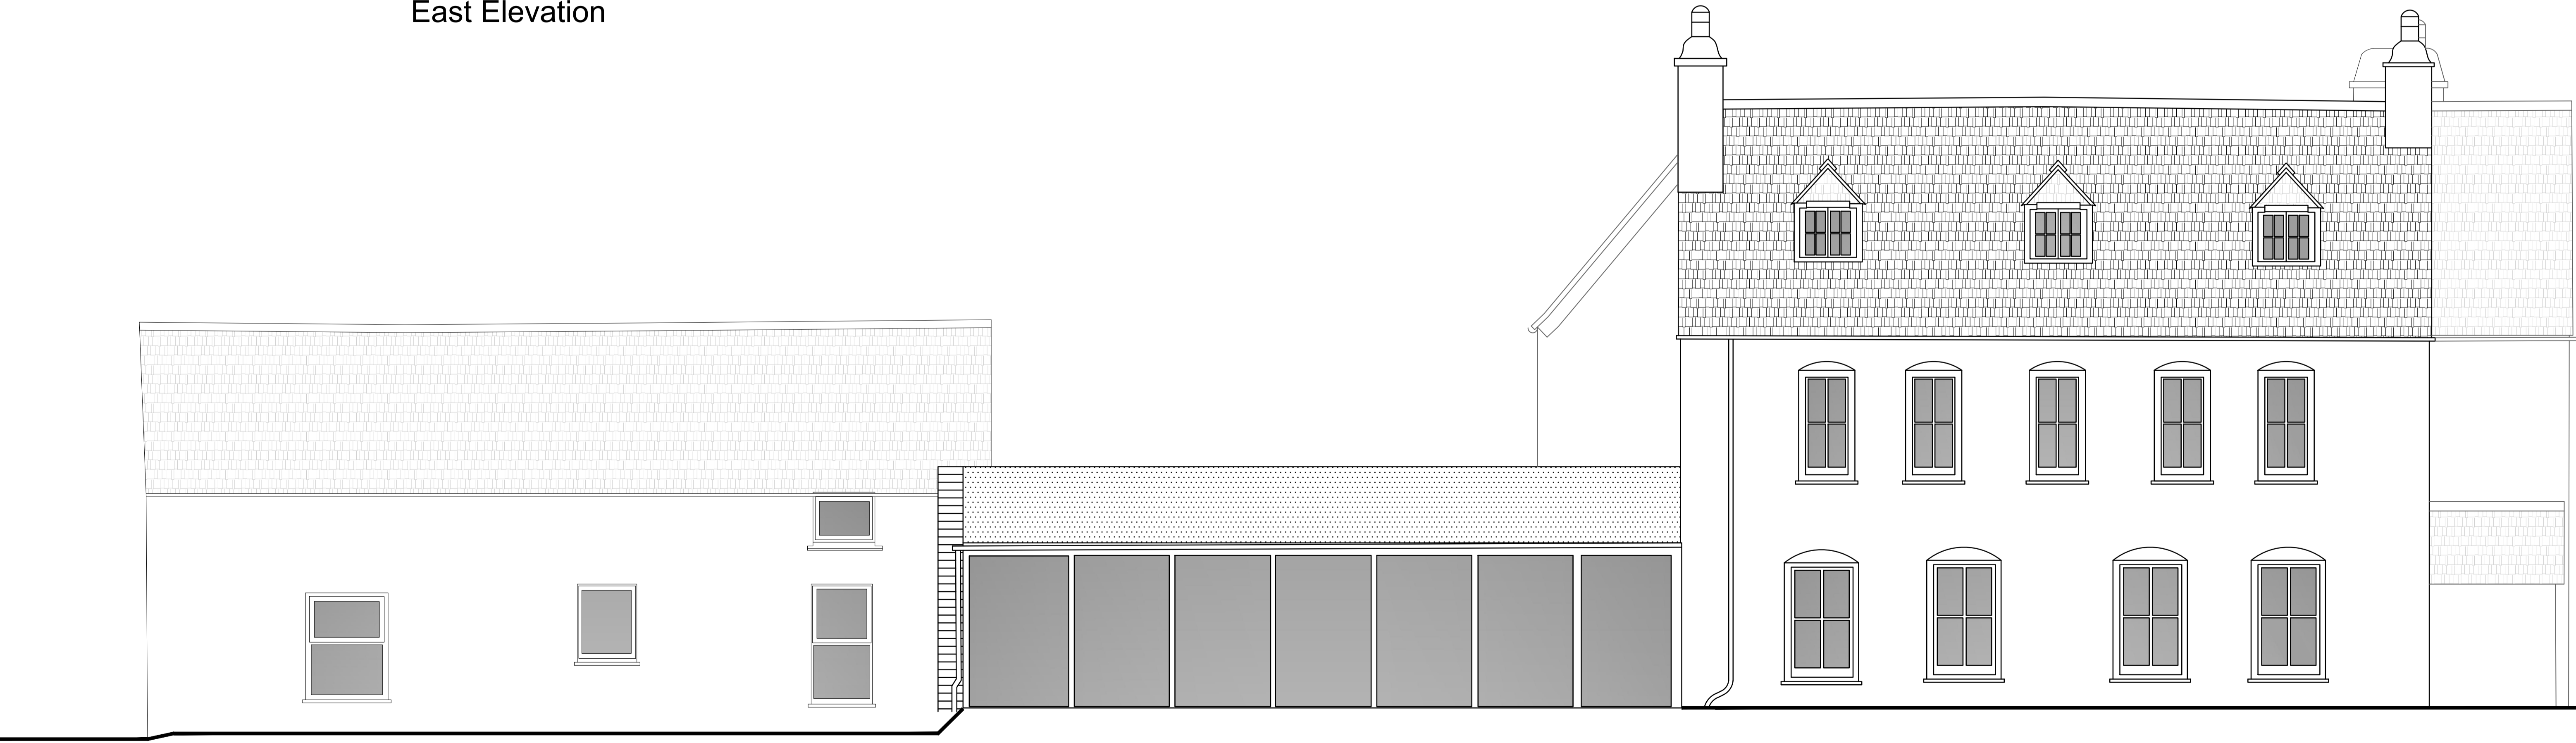

East Elevation



South Elevation

