


Phase 1
Prior Approval application

Phase 2
subject of a separate planning application

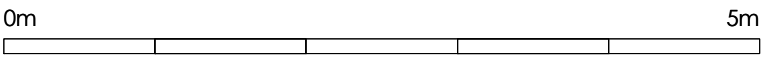

Rev.	Date	Description	Revised

dz architecture
 27 Trenchard Street Bristol BS1 5AN
 t: 07967 726 477
 e: info@dzarchitecture.com

Project Name: 27 Mariners Way, Pill				
Drawing Title: Roof Plan as Proposed				
Project No: 757	Drawing No: 004	Revision: A		
Drawing Status: PLANNING REGULATIONS	Date: Apr 21	Scale: 1:50@A3	Drawn: sd	Reviewed: sd

Responsibility is not accepted for errors made by others in scaling from this drawing. Figured dimensions only are to be used.
 © This drawing is the sole copyright of dz architecture. Any discrepancies between this drawing and other information should be reported.
 MODIFICATIONS TO THIS DRAWING TO BE MADE SOLELY ON ORIGINAL MAGNETIC MEDIA, AND MAY ONLY BE CARRIED OUT BY DZ ARCHITECTURE.

Prior Approval Application