



EXISTING GROUND FLOOR PLAN

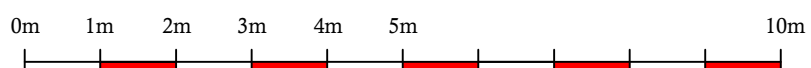

Rev B: scale amended May 2021
 Rev A Drawing 05 constructed to show elevations May 2021

Proposal: PROPOSED DET CARPORT		
	Drawing Description. EXISTING DWELLING FLOOR PLAN	
	Location. Jantys, Mill Hill, Edenbridge. TN8 5DQ	
Tel: 07917858987 Email: stevebulldesign@gmail.com	For: Mr & Mrs Warner	Date : Mar 2021
Scale : 1:100	Drawing No: 2021-22-04	rev. B