



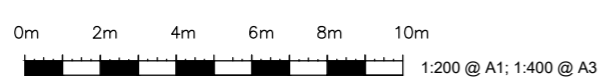

notes:

revisions: A | 29.04.2021 | JT | Issued for Planning

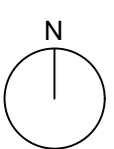

10m @A1

NOTE: The contractor is responsible for checking all site dimensions and levels. These should be checked prior to the ordering of any components and before the commencement of the works. All discrepancies should be brought to the attention of the Contract Administrator.

Home Grown Hotels Ltd
Hotel development
 Madehurst Lodge, West Sussex

drawing information

title: **Garden Storage**

status: **Existing Site Plan**

date: April 2021

scale: 1:200 @ A1 & 1:400 @ A3

drawn: JT

chk'd: IV



PWP Architects Ltd 61 South Street, Havant, Hampshire PO9 1BZ
 t: 02392 482494 f: 02392 481152
 e: design@pwp-architects.com
 w: www.pwp-architects.com

job: 5298 dwg: 1130 rev: A