

Do not scale without prior approval, use written dimensions where provided. Large scale drawings take preference over small scale drawings unless advised otherwise. This drawing is to be read in conjunction with all related drawings, schedules, and specifications.


All component and assembly dimensions are to be checked on site prior to the beginning the production of any shop drawing or off-site fabrication. Any discrepancies with drawn information are to be reported to the Main Contractor.

© This drawing is the copyright Planmaster Architectural Services

Rev	Date	Description	Initials
A	16.04.21	First Issue	FRF


Site Location

Scale 1:1250

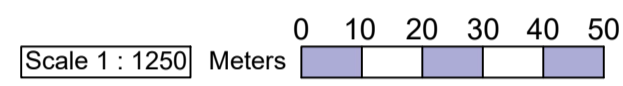

Block Plan

Scale 1:500

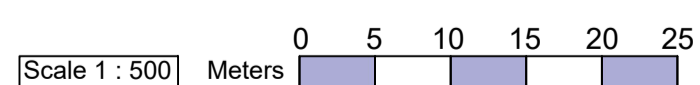

Project
Front Garden Room Extension

Wresle Brickyard Farm
Wood Lane
Wresle
Goole DN14 7JX

Drawing Title
Site Plans

Scale As Shown Date 16.04.21

Drawn by FRF Checked by ---

Job No. PAS 309 / 001 Drawing No. Rev. A

STATUS
Planning Permission