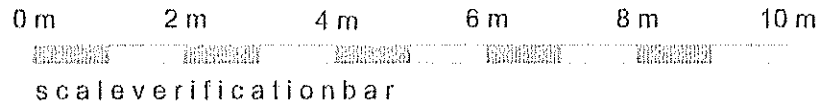



© COPYRIGHT IN THIS DRAWING AND WORK EXECUTED IS AND REMAINS THE PROPERTY OF SCANDIA-HUS LIMITED AND OR ITS SUBSIDIARIES IN ACCORDANCE WITH THE PROVISIONS OF THE COPYRIGHT ACT. PERMISSION TO PRODUCE COPIES OR MODIFIED DRAWINGS IN WHOLE OR IN PART FOR ANY PURPOSE SHOULD BE OBTAINED FROM SCANDIA-HUS LIMITED & ANY SUCH REPRODUCTIONS SHOULD INCLUDE THIS & THE FOREGOING STATEMENT

[illegible]

			
SCANDIA-HUS BUSINESS PARK, FELCOURT ROAD, FELCOURT, EAST GRINSTEAD, WEST SUSSEX, RH19 2LP : TEL 01342 838060			
FOR MR & MRS O'REILLY			
SITE ELAIA, LOWER FARM ROAD, EFFINGHAM, KT24 5JJ			
TITLE EXISTING DWELLING FLOOR PLANS & ELEVATIONS			
C/No. 228361	O/No.	SCALE 1:100 @A2	
DRAWN EW	DRAWING NUMBER EX01		
DATE 01/21	REV A		