


Existing Second Floor Plan
1:100

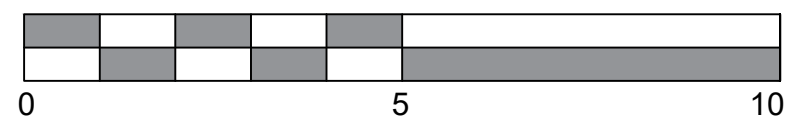

SCALE BAR 1:100

glgLang@rchitecture

ARCHITECTURE · PLANNING · INTERIORS
SUSTAINABILITY & CONSERVATION
PROJECT MANAGEMENT

BEECH STUDIO, 10 BERRYHILL ROAD,
GIFFNOCK, GLASGOW G46 7NJ
tel. + 44 (0) 141 621 2050

Job
BURNS TAVERN
34-36 HIGH ST, IRVINE
KA12 0AY

Drawing

Second Floor Plan, As Existing

Scale 1:100@A3 Date May 2021

Drg. No. 20-29/04