
FIRST FLOOR PLAN AS PROPOSED

SECONDARY GLAZING GENERALLY TO BE WHITE POWDER COATED ALUMINUM FRAMED SLIM SECTION TO FIT BEHIND THE EXISTING WINDOWS VERTICAL OR HORIZONTAL SECTIONS TO SIT BEHIND THE VERTICAL OR HORIZONTAL SECTIONS OF THE EXISTING WINDOWS SO THAT THE SECONDARY GLAZING IS NOT VISIBLE FROM THE OUTSIDE

0 1 2m

PROPOSED SECONDARY GLAZING, REFER TO SECTIONS AND DETAIL ON DRAWINGS N U M B E R S X X X .

PROPOSED SECONDARY GLAZING

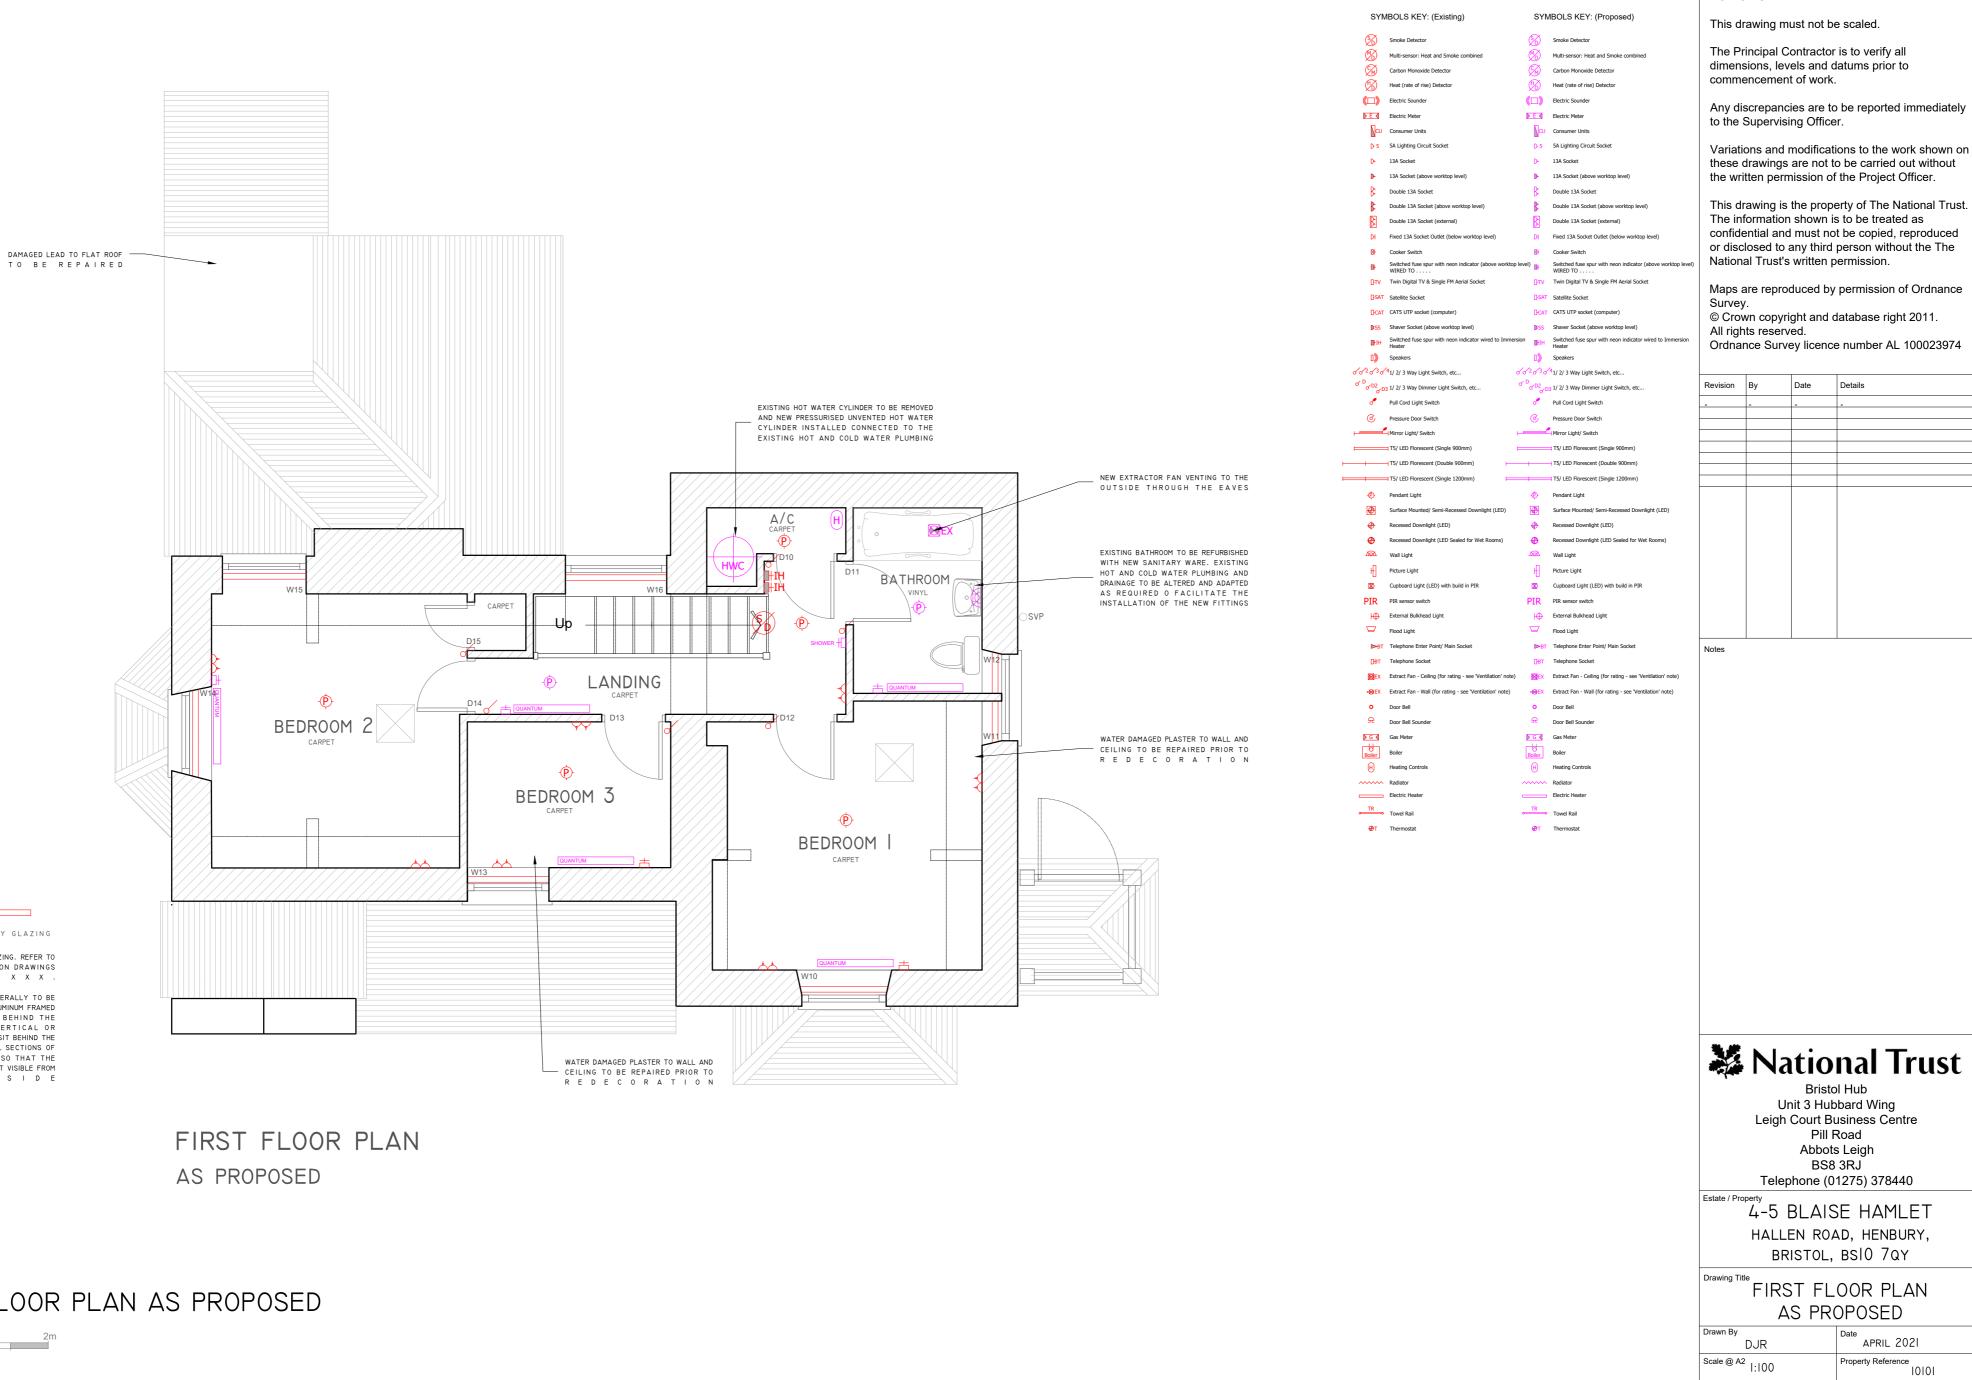

Drawing No 4-5/202101 / 01

DO NOT SCALE

Revision 0