


TV. 6000mm THICKUE VENT

WESTDASH RENDER

PROPOSED REAR ELEVATION. SCALE 1:50 @ A3

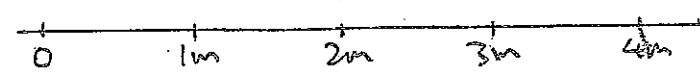

THIS IS THE PLAN REFERRED TO IN
THE APPLICATION BY
ANDREW AND SANDRA BARK
5 CAMPSIE GARDENS
CLARKSTON
G76 7SG
DRAWING No ASB/2021/010