
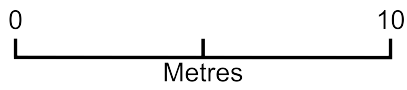


Block/Site Plan_27 Cunningham Avenue

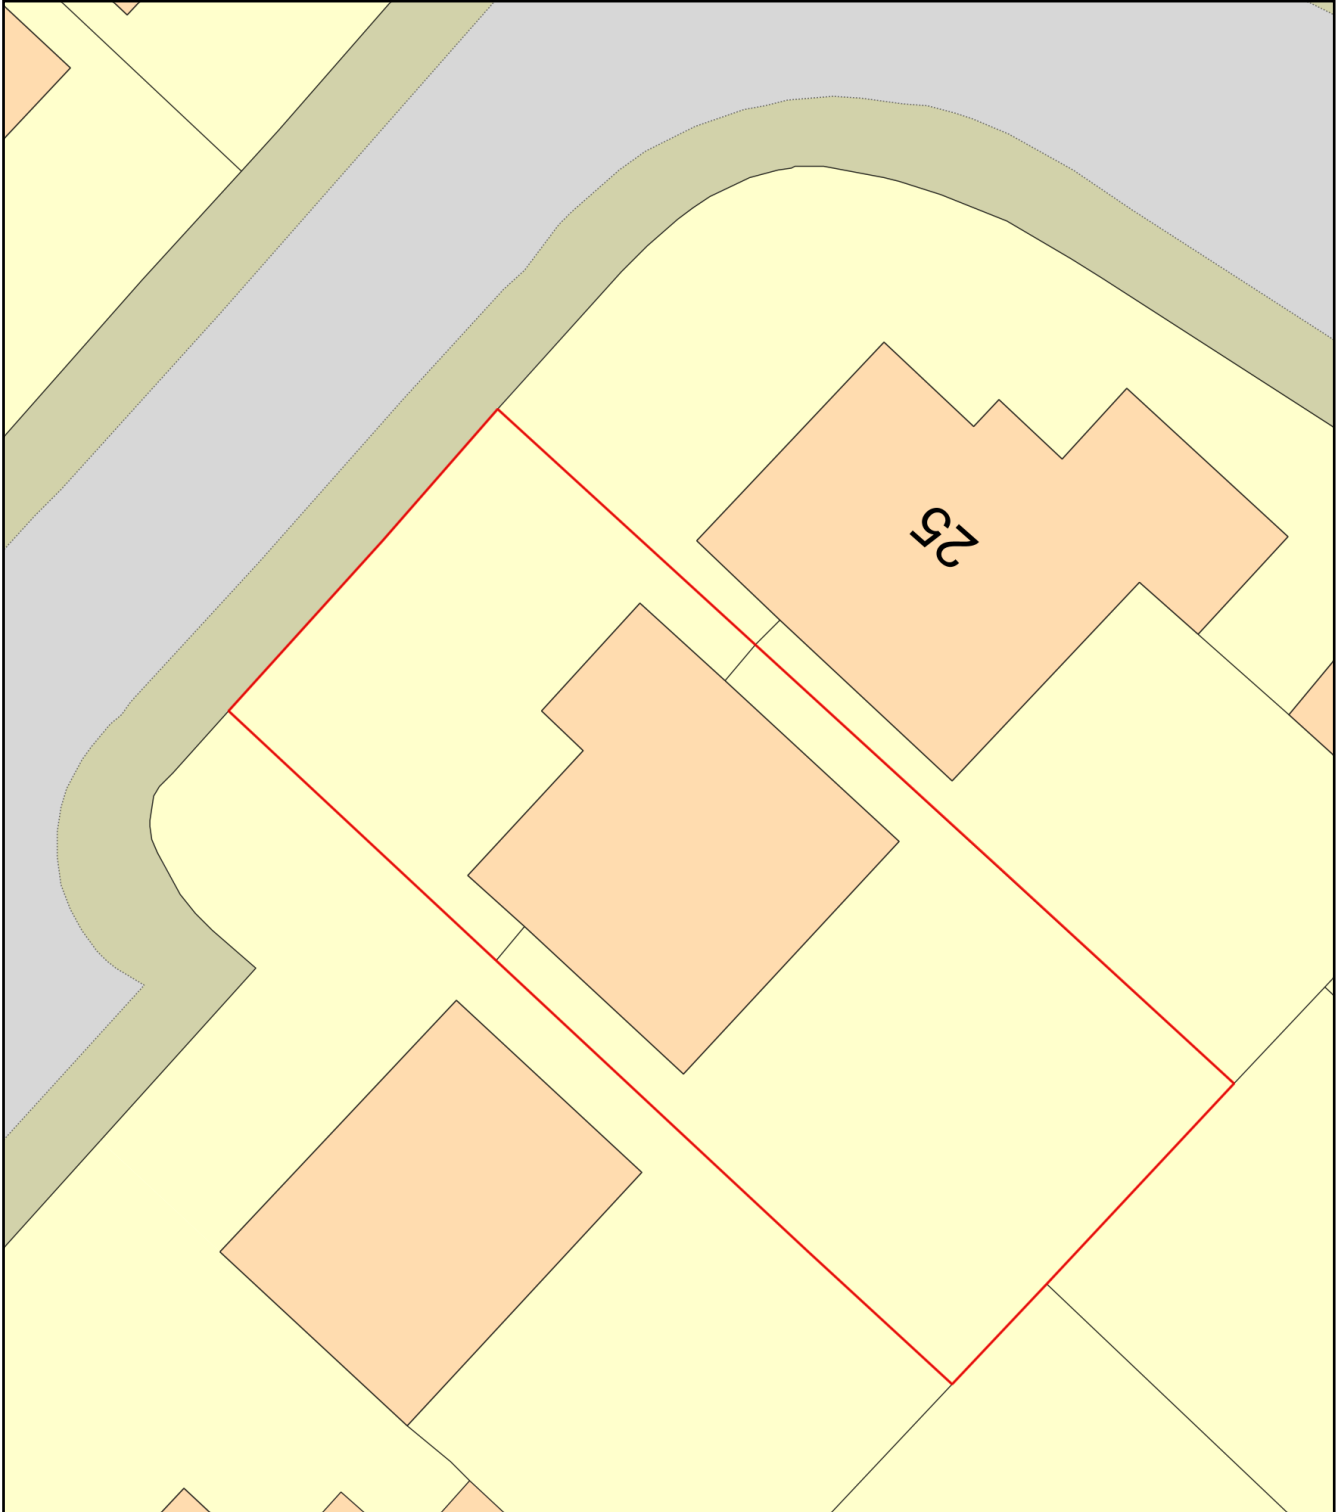

Plan Produced for: Yabin Zhao
Date Produced: 07 Apr 2021
Plan Reference Number: TQRQM21097231558443
Scale: 1:200 @ A4