


PROPOSED SITE PLAN
scale 1:200



LOCATION PLAN
scale 1:1250

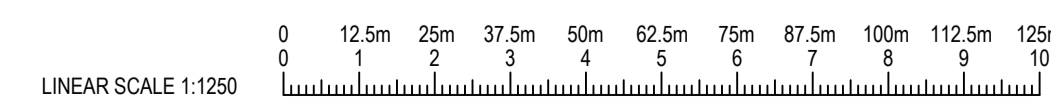

0800 464 7001

ADDRESS	31 Shirley Street, Hove, BN3 3WJ			
PROJECT	SINGLE STOREY REAR EXTENSION			
SCALE	AS SHOWN	DWG NO	FP/101052	PAGE
				03
DRAWN	K. MILLER	DATE	APRIL-2021	

THESE DRAWINGS ARE PRODUCED TO OBTAIN PLANNING AND BUILDING REGULATIONS APPROVAL ONLY AND COPYRIGHT OF THE DESIGNER. ALL DIMENSION TO BE CHECKED ON SITE.