
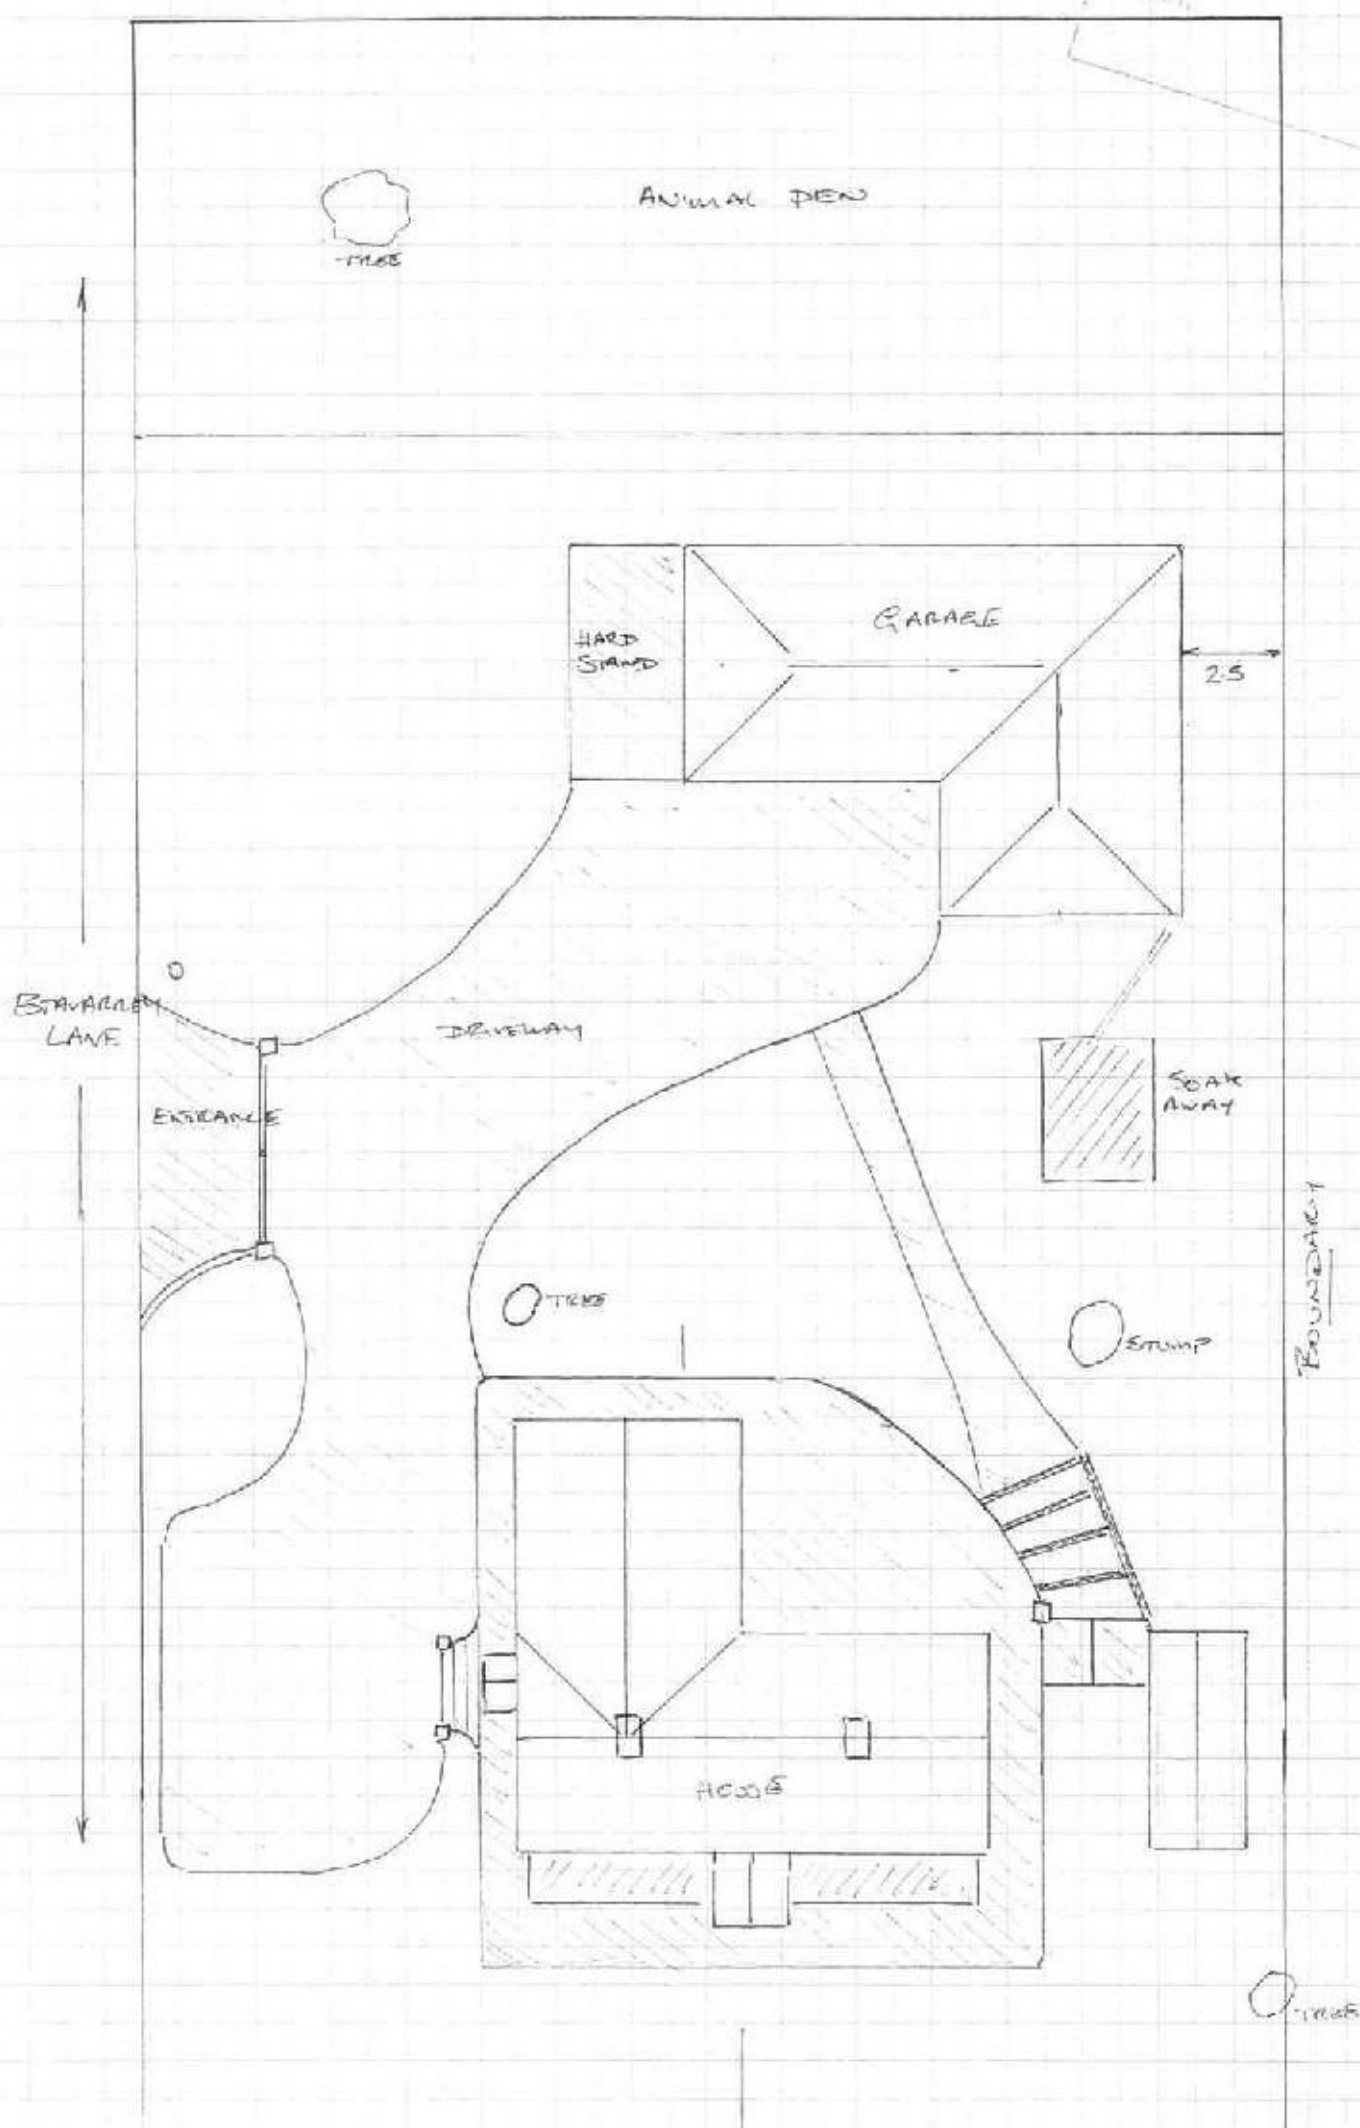


SITE PLAN

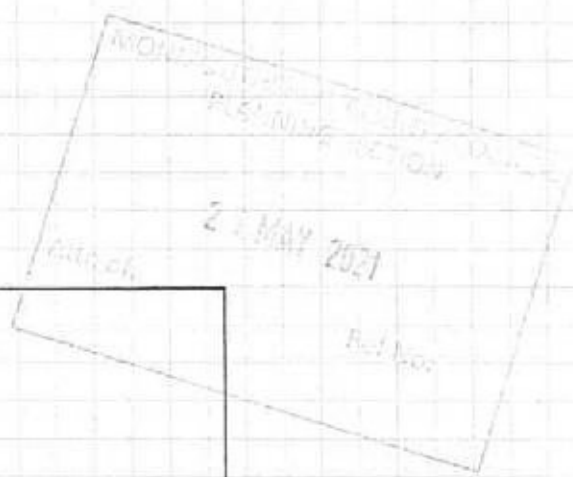

ESTABLISHED COTTAGE
PROPOSED GARAGE
SCALE 1:200

MAIN ROAD
30+m AWAY