


first floor plan

Scale 1:100@ A3 & 1:50@A1

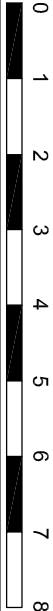

DO NOT SCALE - FIGURED DIMENSIONS ARE TO BE TAKEN IN PREFERENCE TO SCALED DIMENSIONS. NO WORK IS TO BE PUT IN HAND UNTIL SITE DIMENSIONS HAVE BEEN CHECKED AND ANY DISCREPANCIES REPORTED TO US. IF IN DOUBT ASK!

project		Garfield, Church Lane, Oving	
date		September 2020	
scale		1:100 @ A3 & 1:50 @ A1	
PROPOSED INTERNAL ALTERATIONS TO BOTH GROUND AND FIRST FLOORS, NEW FRONT PORCH, ENLARGEMENT REAR DOWNER AND ALTERATIONS TO ELEVATIONS.			
STEVEN GRAY DESIGNS LTD ARCHITECTURAL & SURVEYING SERVICES 36 Ladbroke Crescent, Bournemouth, Dorset, BH1 1AA Tel: 020 3371 0628 Email: steven@gray-designs.co.uk Web: www.gray-designs.co.uk			
drawing number			

3015/7a

©COPY RIGHT

2015/72

COPYRIGHT