


## 2, The Martins, Site Plan

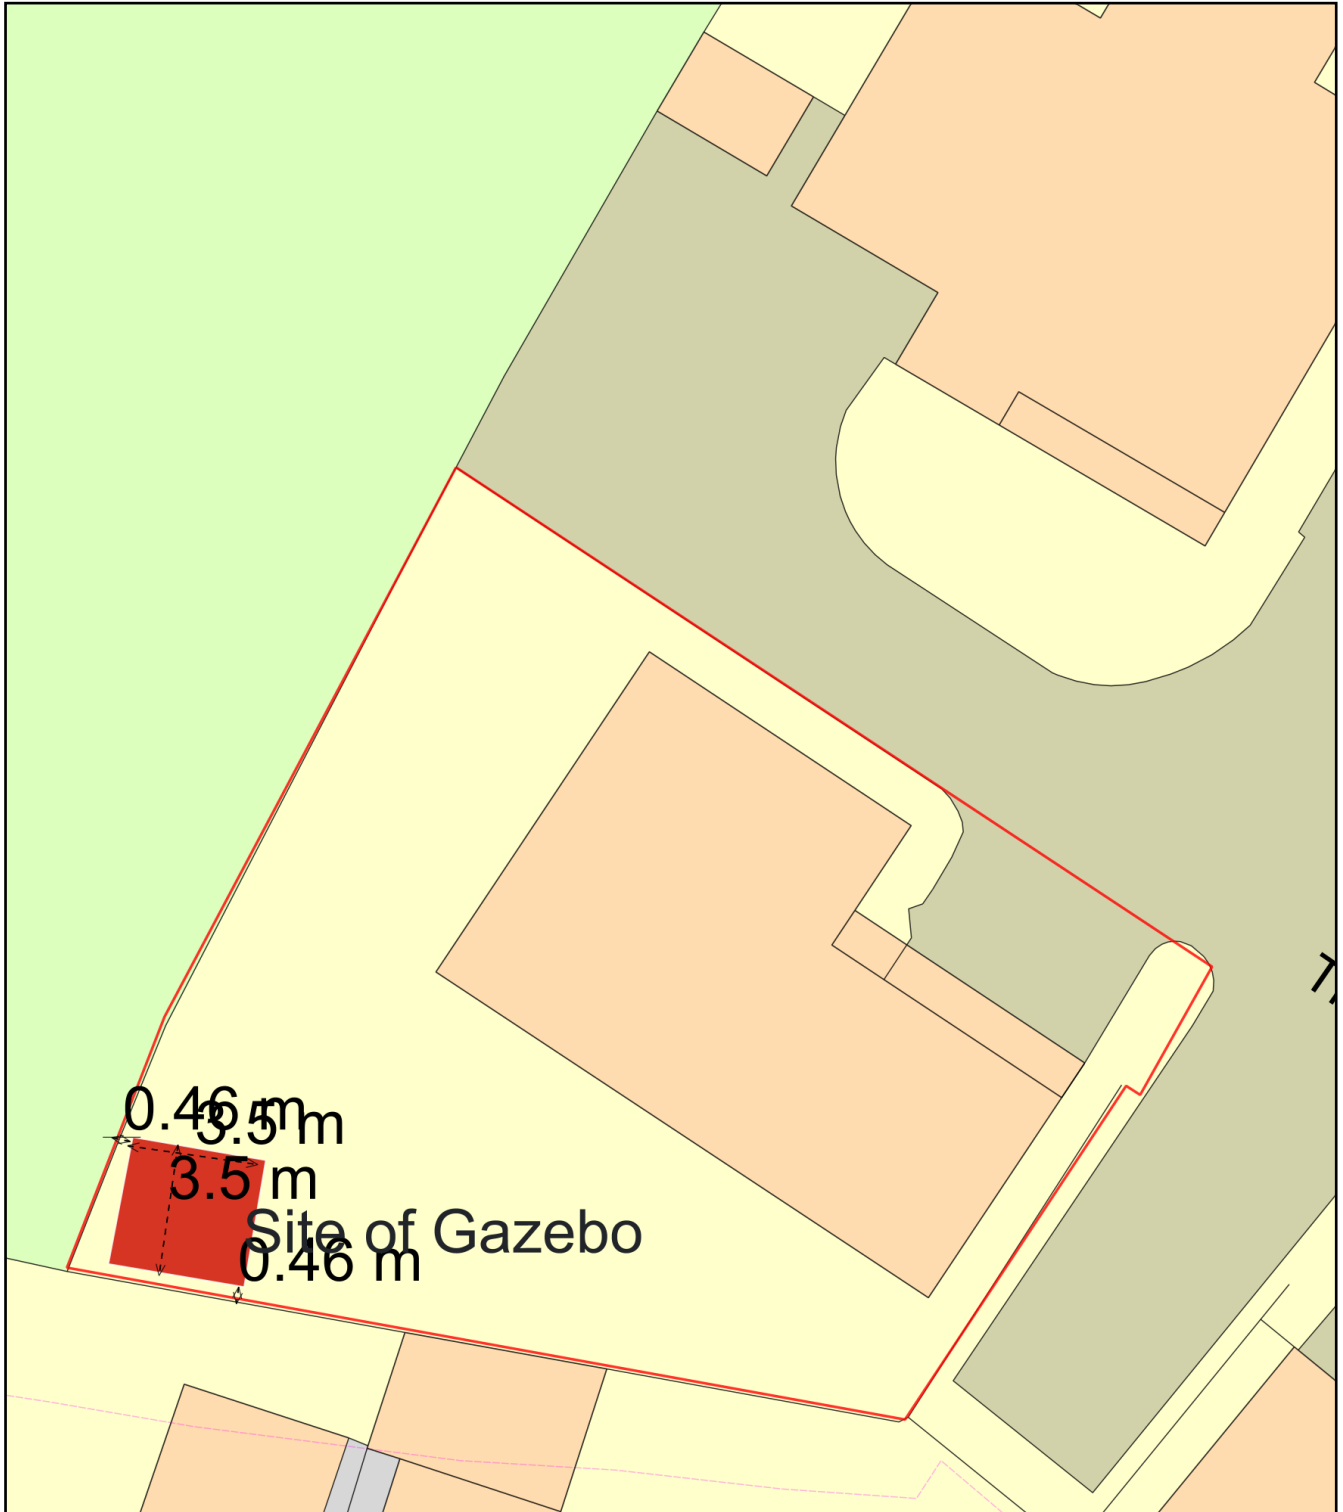

Plan Produced for: Mrs J. Berridge

Date Produced: 06 Jun 2021

Plan Reference Number: TQRQM21157130943853

Scale: 1:200 @ A4