


2, The Martins, GU26 6FN Site Plan Location Plan

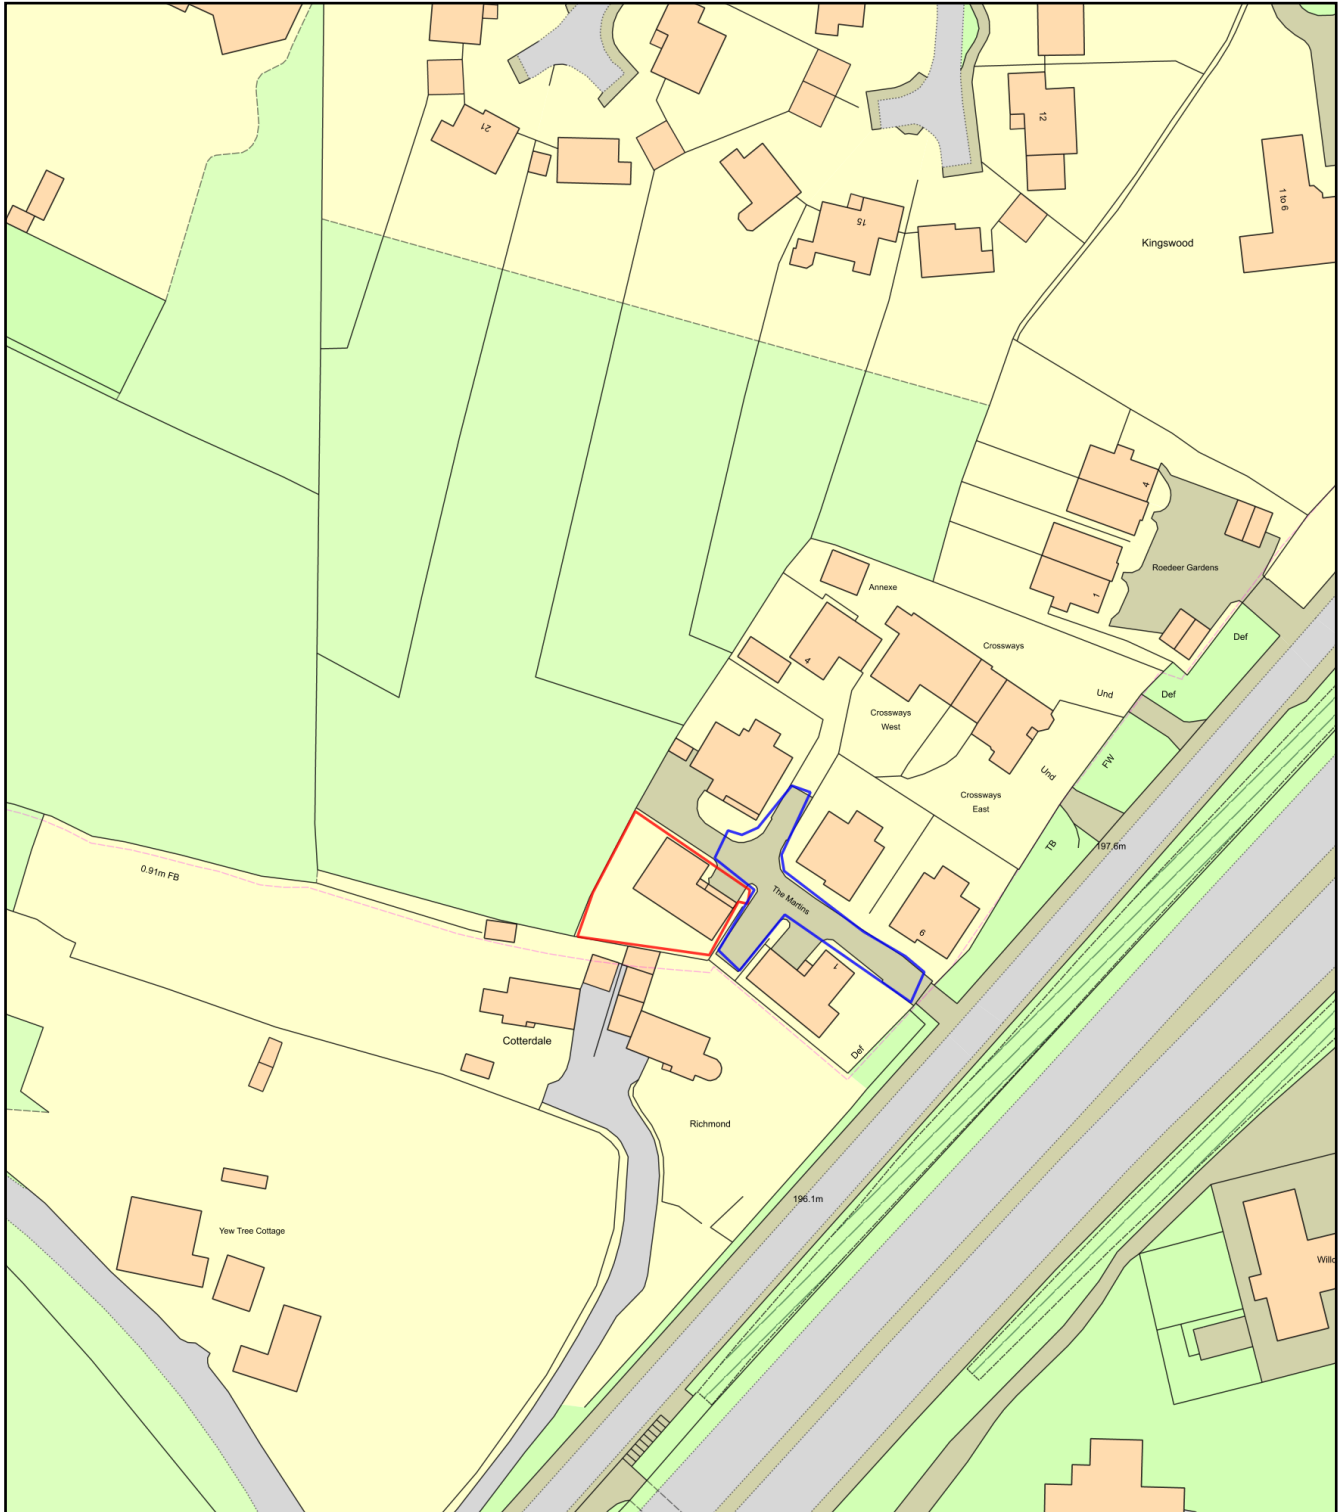

0 50
Metres



Plan Produced for: Mrs J. Berridge

Date Produced: 06 Jun 2021

Plan Reference Number: TQRQM21157134946173

Scale: 1:1250 @ A4